
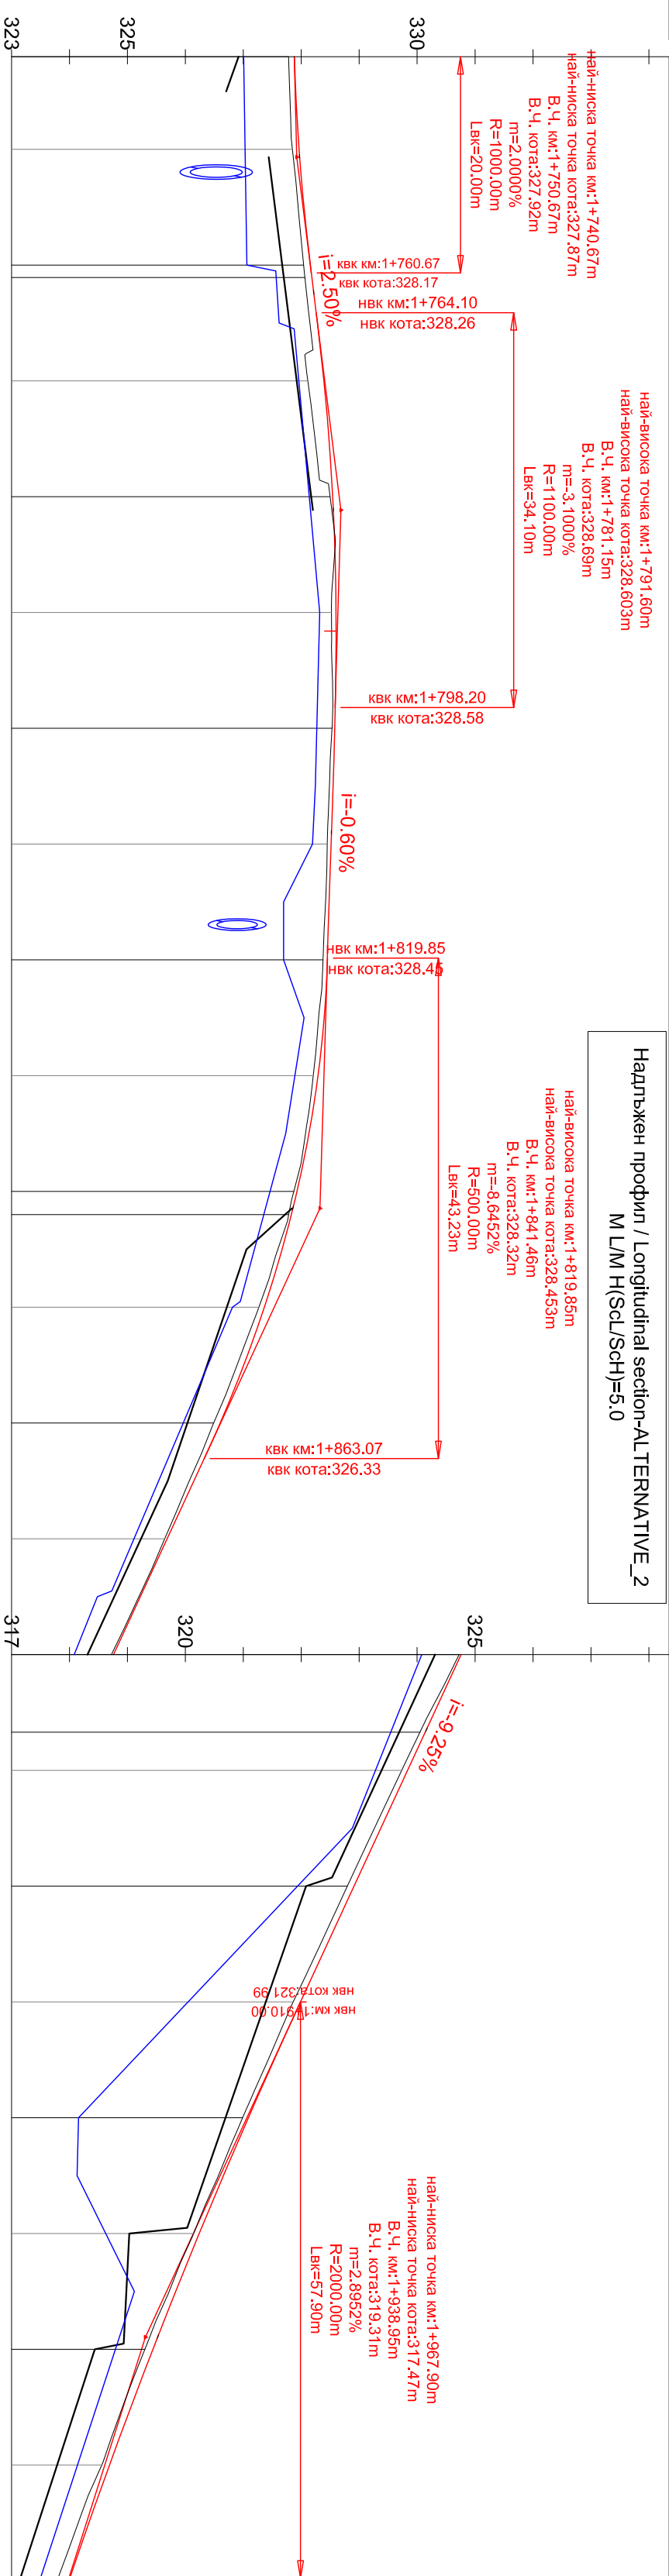



[illegible]

ОКОЛ ДЯВО ЛЕГ ДИТОН	ОКОЛ ДЯВО РАСЧО РИГ ДИТОН	НАКОЛ И ДИКИНИ ВЕРТИКАЛ ГЕОМЕТРИ	НВБЕЛНИ КОТИ ФИНИШ GROUND LEVELS	ТЕРЕННИ КОТИ EXISTING TERRAIN LEVELS	ХЕКТОНЕТРАК DISTANCE ALONG THE AXIS	СИТУАЦИА LAYOUT
			327.88	327.78	1+742	
	327.02		327.90	327.80	45	
	327.03		327.96	327.85	50	
	327.05		328.05	327.95	55	
			328.16	328.04	60	
			328.28	328.15	65	
	327.96		328.39	328.11	70	
	328.05		328.48	328.24	75	
	328.14		328.54	328.50	80	
	328.23		328.55	328.58	85	
			328.60	328.52	90	
	328.29		328.60	328.53	95	
	328.27		328.57	328.53	1+800	
			328.54	328.49	05	
			328.51	328.45	10	
			328.48	328.42	15	
			328.45	328.38	20	
			328.40	328.30	25	
	327.89		328.29	328.21	30	
			328.13	328.07	35	
	327.46		327.93	327.87	40	
	327.19		327.61	327.60	45	
			327.36	327.27	50	
	326.72		327.01	326.89	55	
	326.39		326.60	326.49	60	
	326.04		326.15	326.07	65	
	325.54		325.68	325.64	70	
	325.11		325.22	325.20	75	
	324.77		324.76	324.72	80	
	324.08		324.30	324.22	85	
	323.85		323.84	323.73	90	
	323.28		323.37	323.26	95	
	322.92		322.91	322.80	1+900	
	321.94		322.45	322.33	05	
	320.99		321.99	321.86	10	
	320.05		321.53	321.43	15	
	321.10		321.09	320.99	20	
	320.69		320.66	320.57	25	
	320.34		320.24	320.14	30	
	318.63		319.83	319.72	35	
	318.79		319.44	319.30	40	
	318.47		319.06	318.91	45	
	318.14		318.69	318.56	50	
	317.81		318.33	318.15	55	
	317.46		317.93	317.79	1+950	

ПЛАН-ХОРИЗОНТАЛНА ГЕОМЕТРИЯ / PLAN - HORIZONTAL GEOMETRY

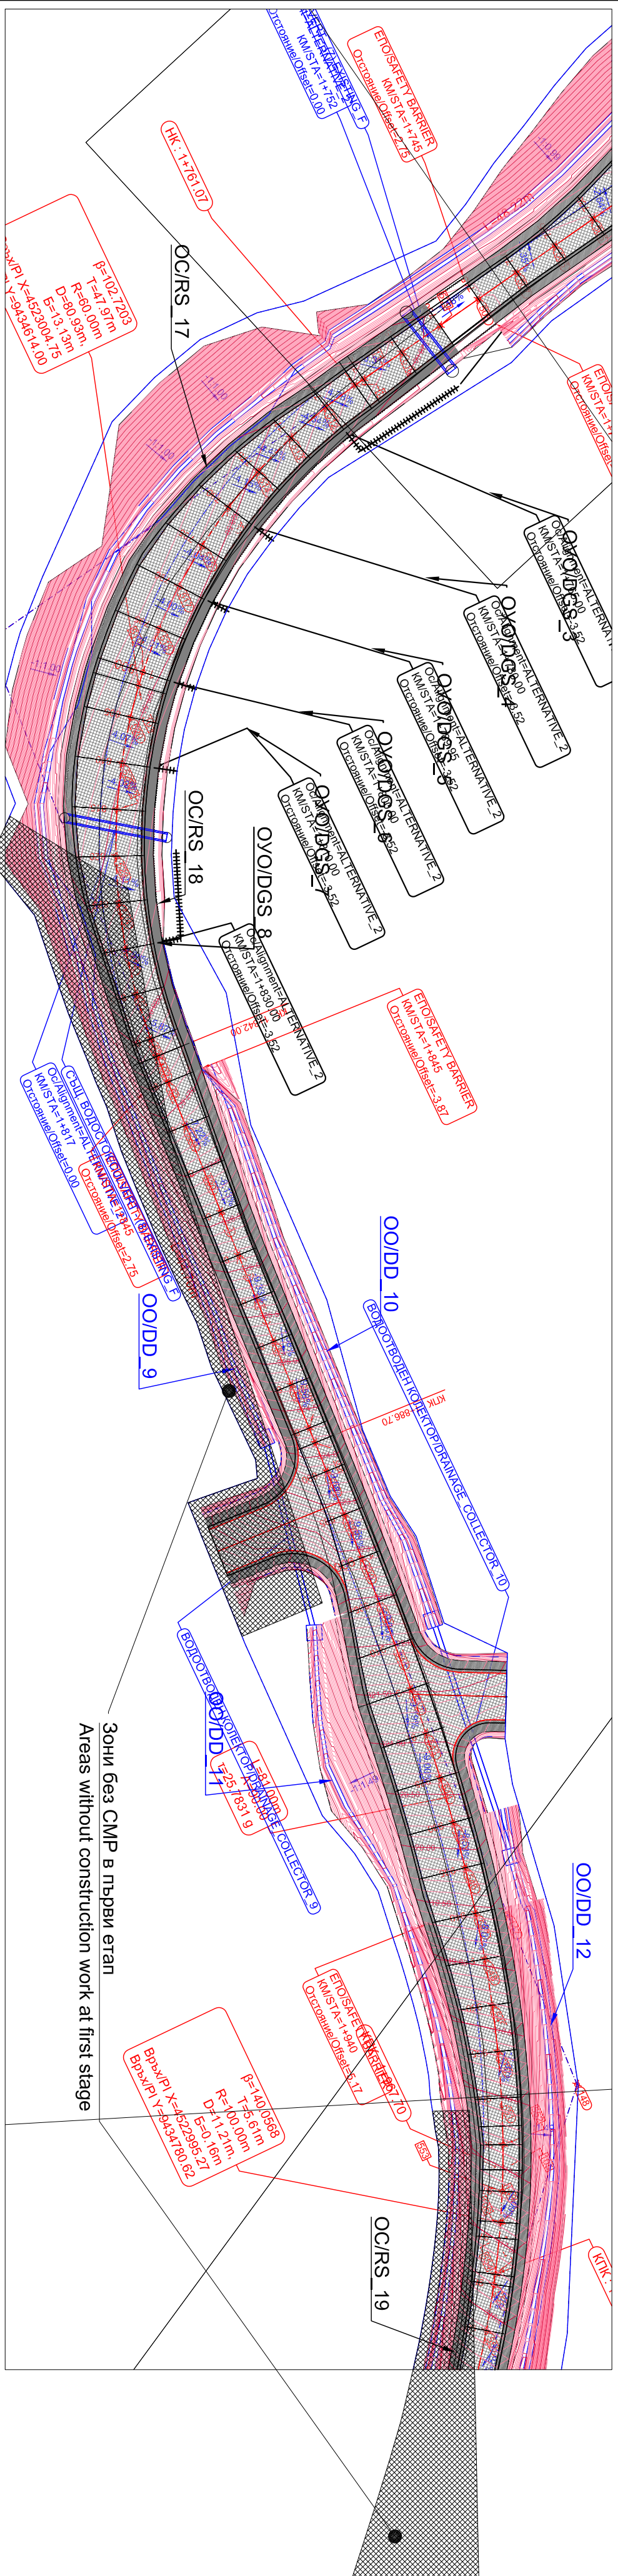

ПЛАН-ОТВОДНЯНИЕ / PLAN - DRAIN SYSTEM

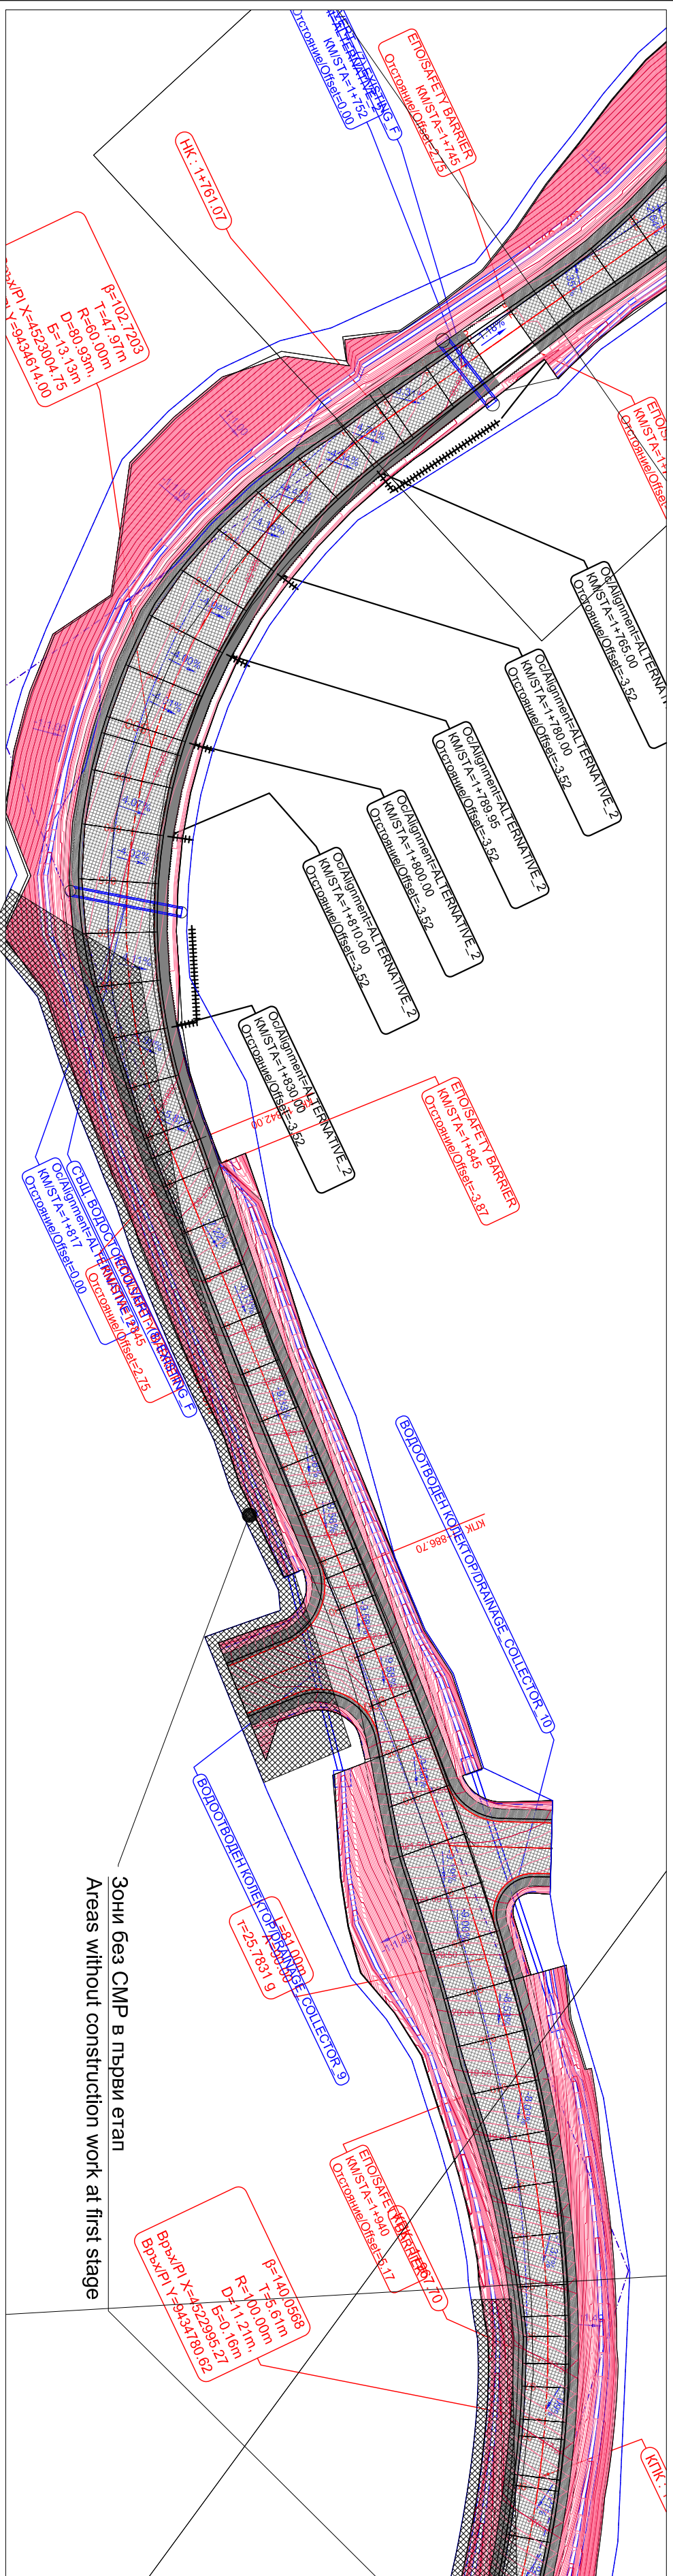

- Координатите на точките са показани: Приложение
- OO/ID_"" - Отводнителен окол ""
- OCSR_"" - Ограничителна система ""
- PC/RV_"" - Подпорна стена ""
- XO/ODGS_"" - Отводнителен улей по откоса ""

NOTE:

Point coordinates are shown at Appendix

OO/ID_"" - Drain ditch "

OCSR_"" - Restriction system "

PC/RV_"" - Retaining wall "

XO/ODGS_"" - Drainage gully at slope "

NOTE:

- Point coordinates are shown at Appendix
- OO/DD_"" - Drain ditch ""
- OC/RS_"" - Restriction system ""-SAFETY
- IC/RW_"" - Retaining wall ""
- OYO/DGS_"" - Drainage gully at slope ""

OBJECT NAME : / SUB AREA NAME	
ЧЕПТЕК : / DRAWING :	
ФАЗА/PHASE	
PT100	
DATE/DATE	
04.2014	
УЧОГ/PORT	
ПчелнаRoads	
Nano jou/Sequence	
1-9	

[illegible]