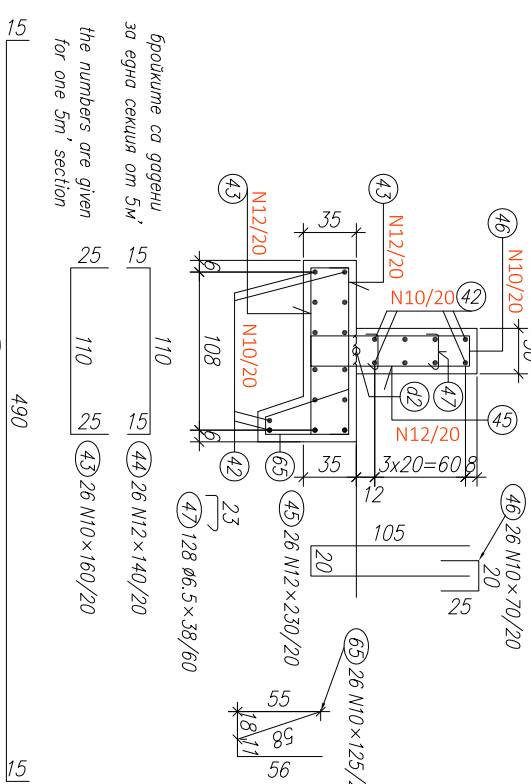
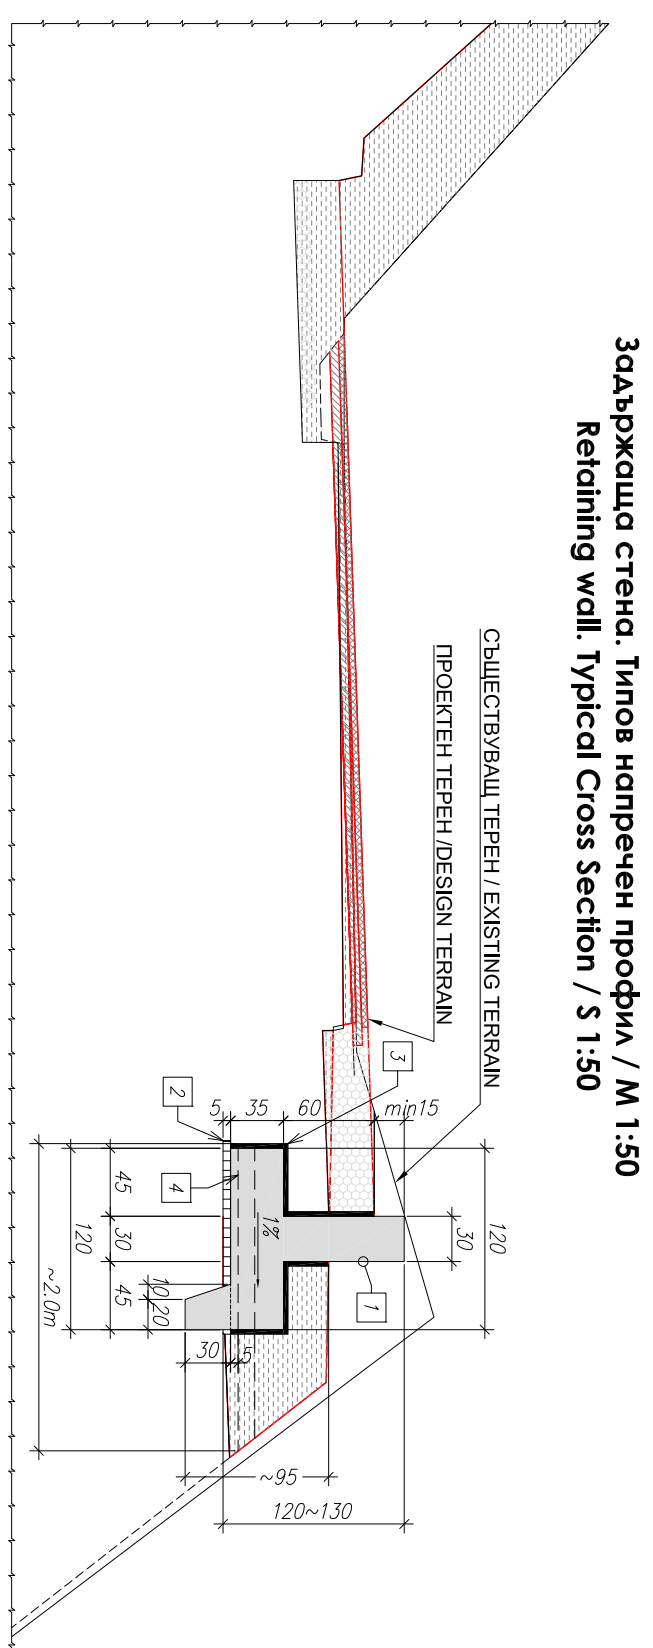
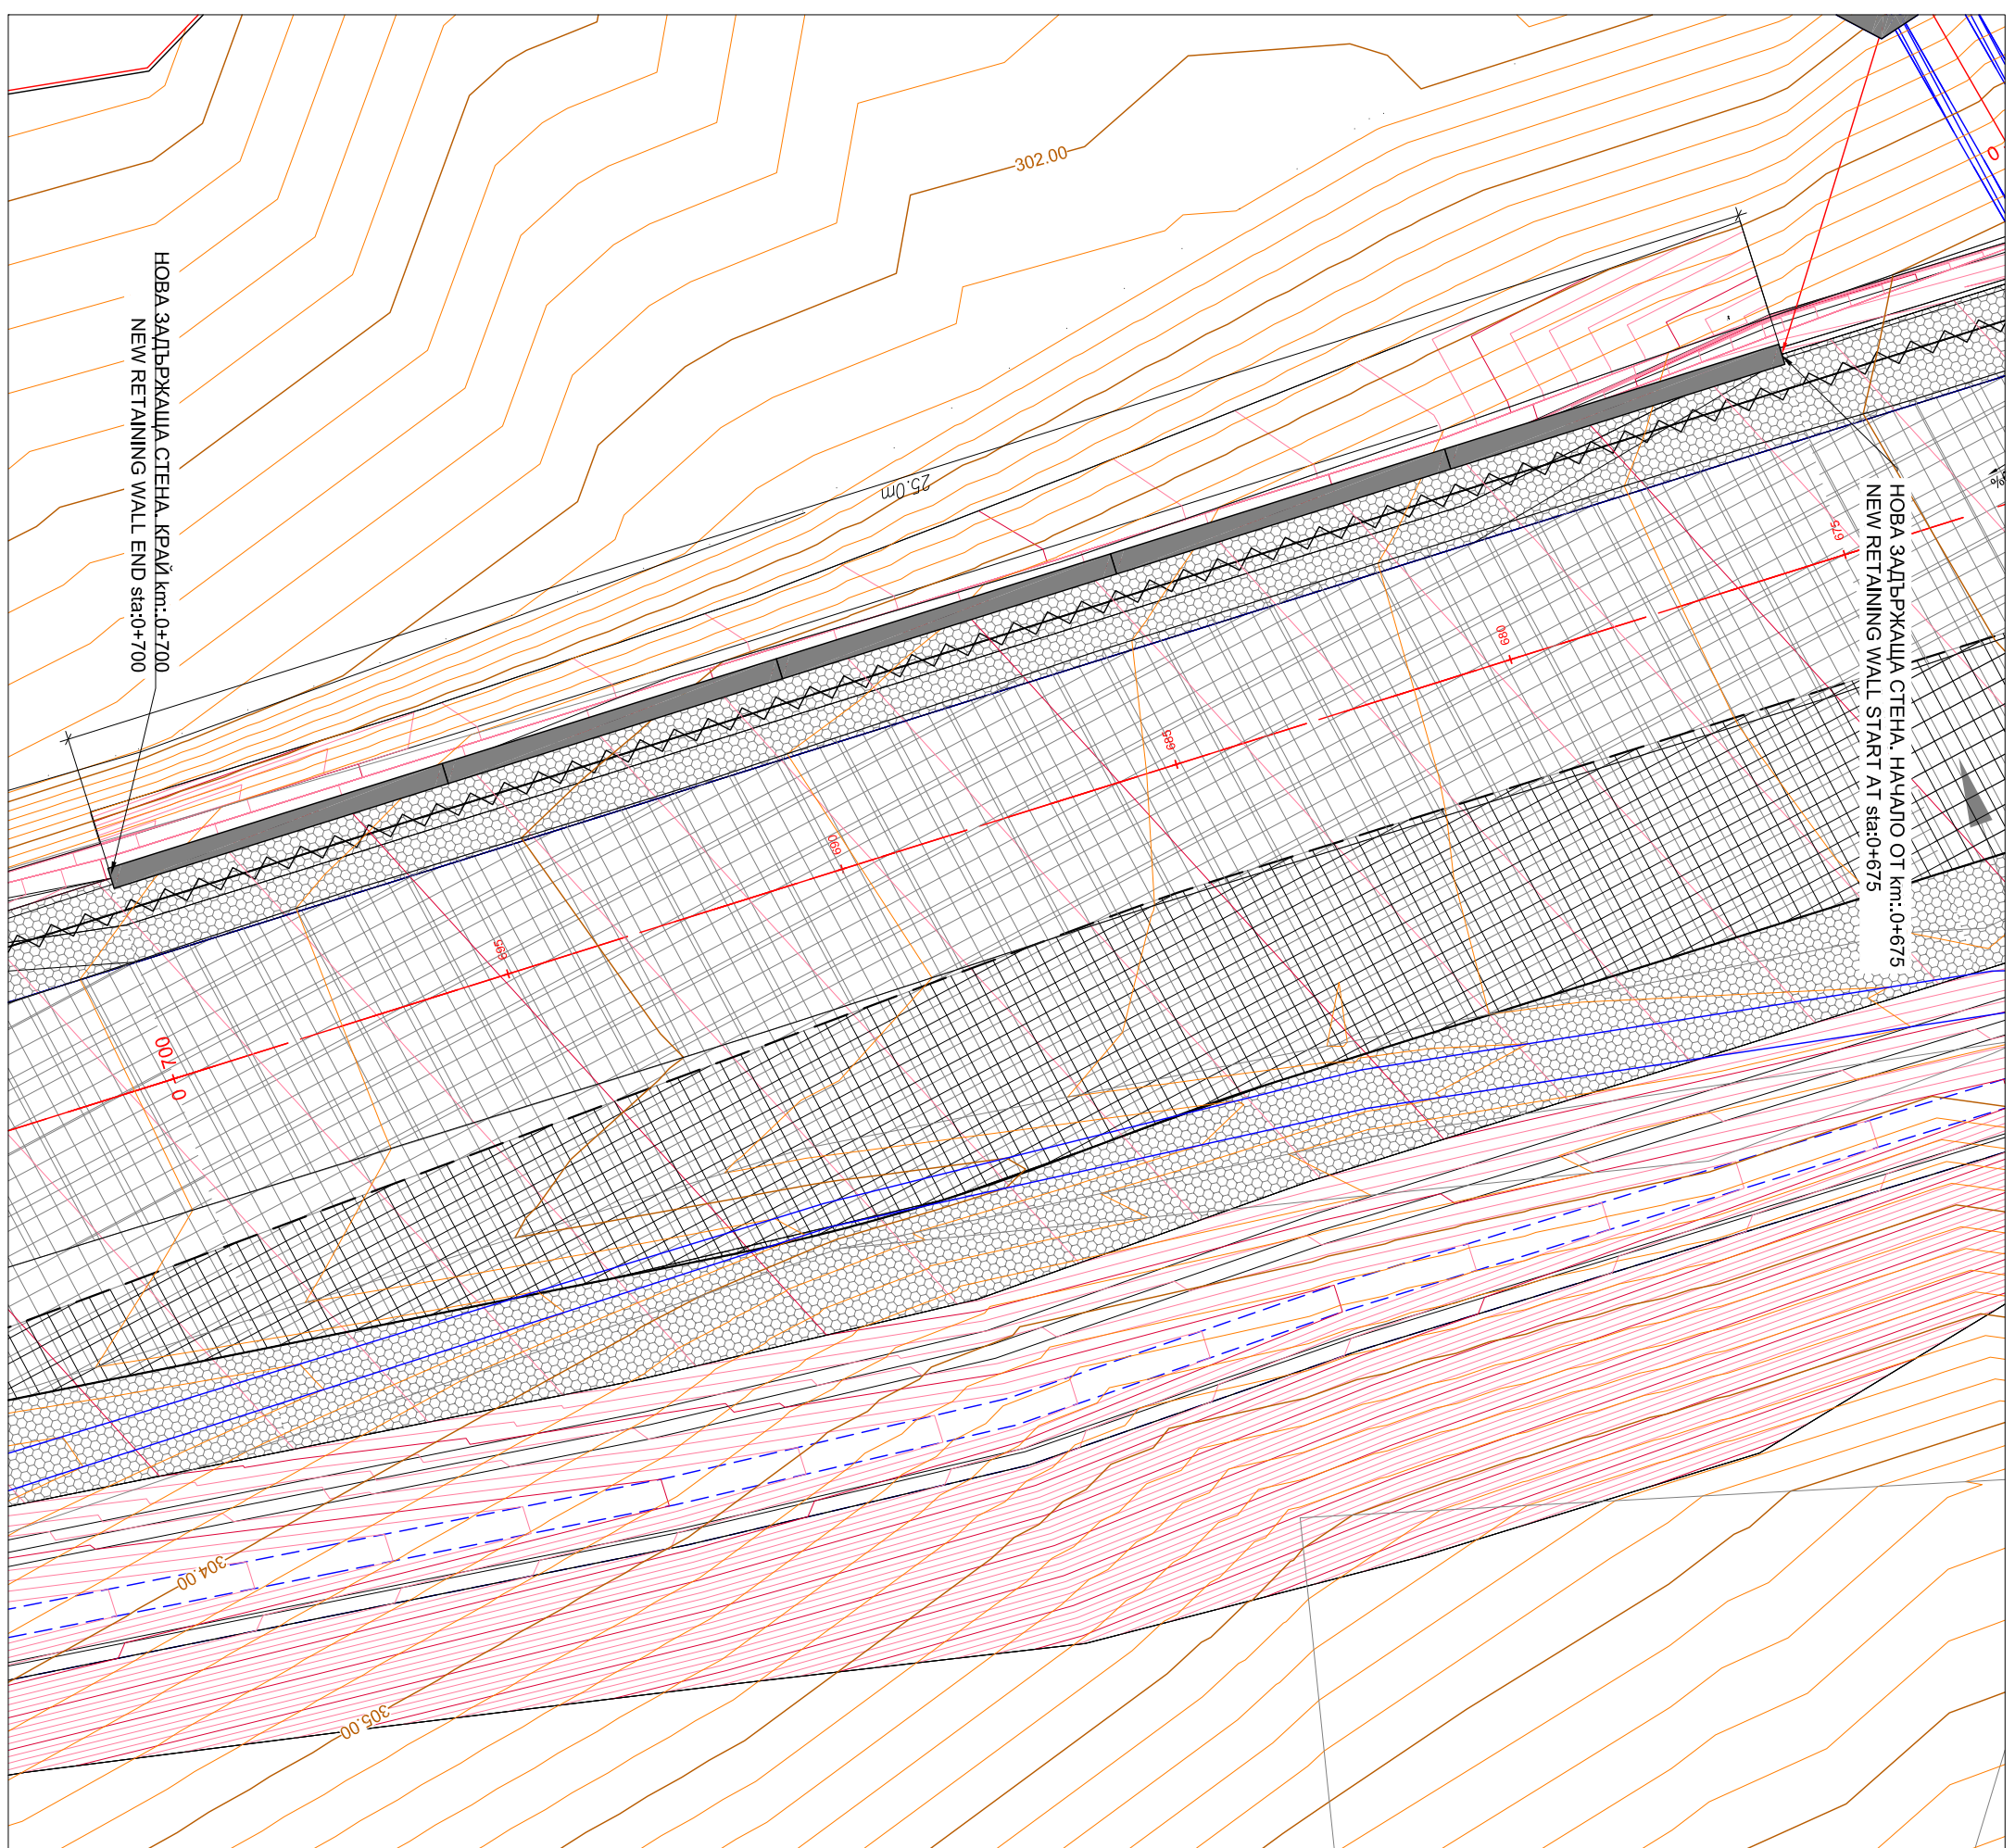
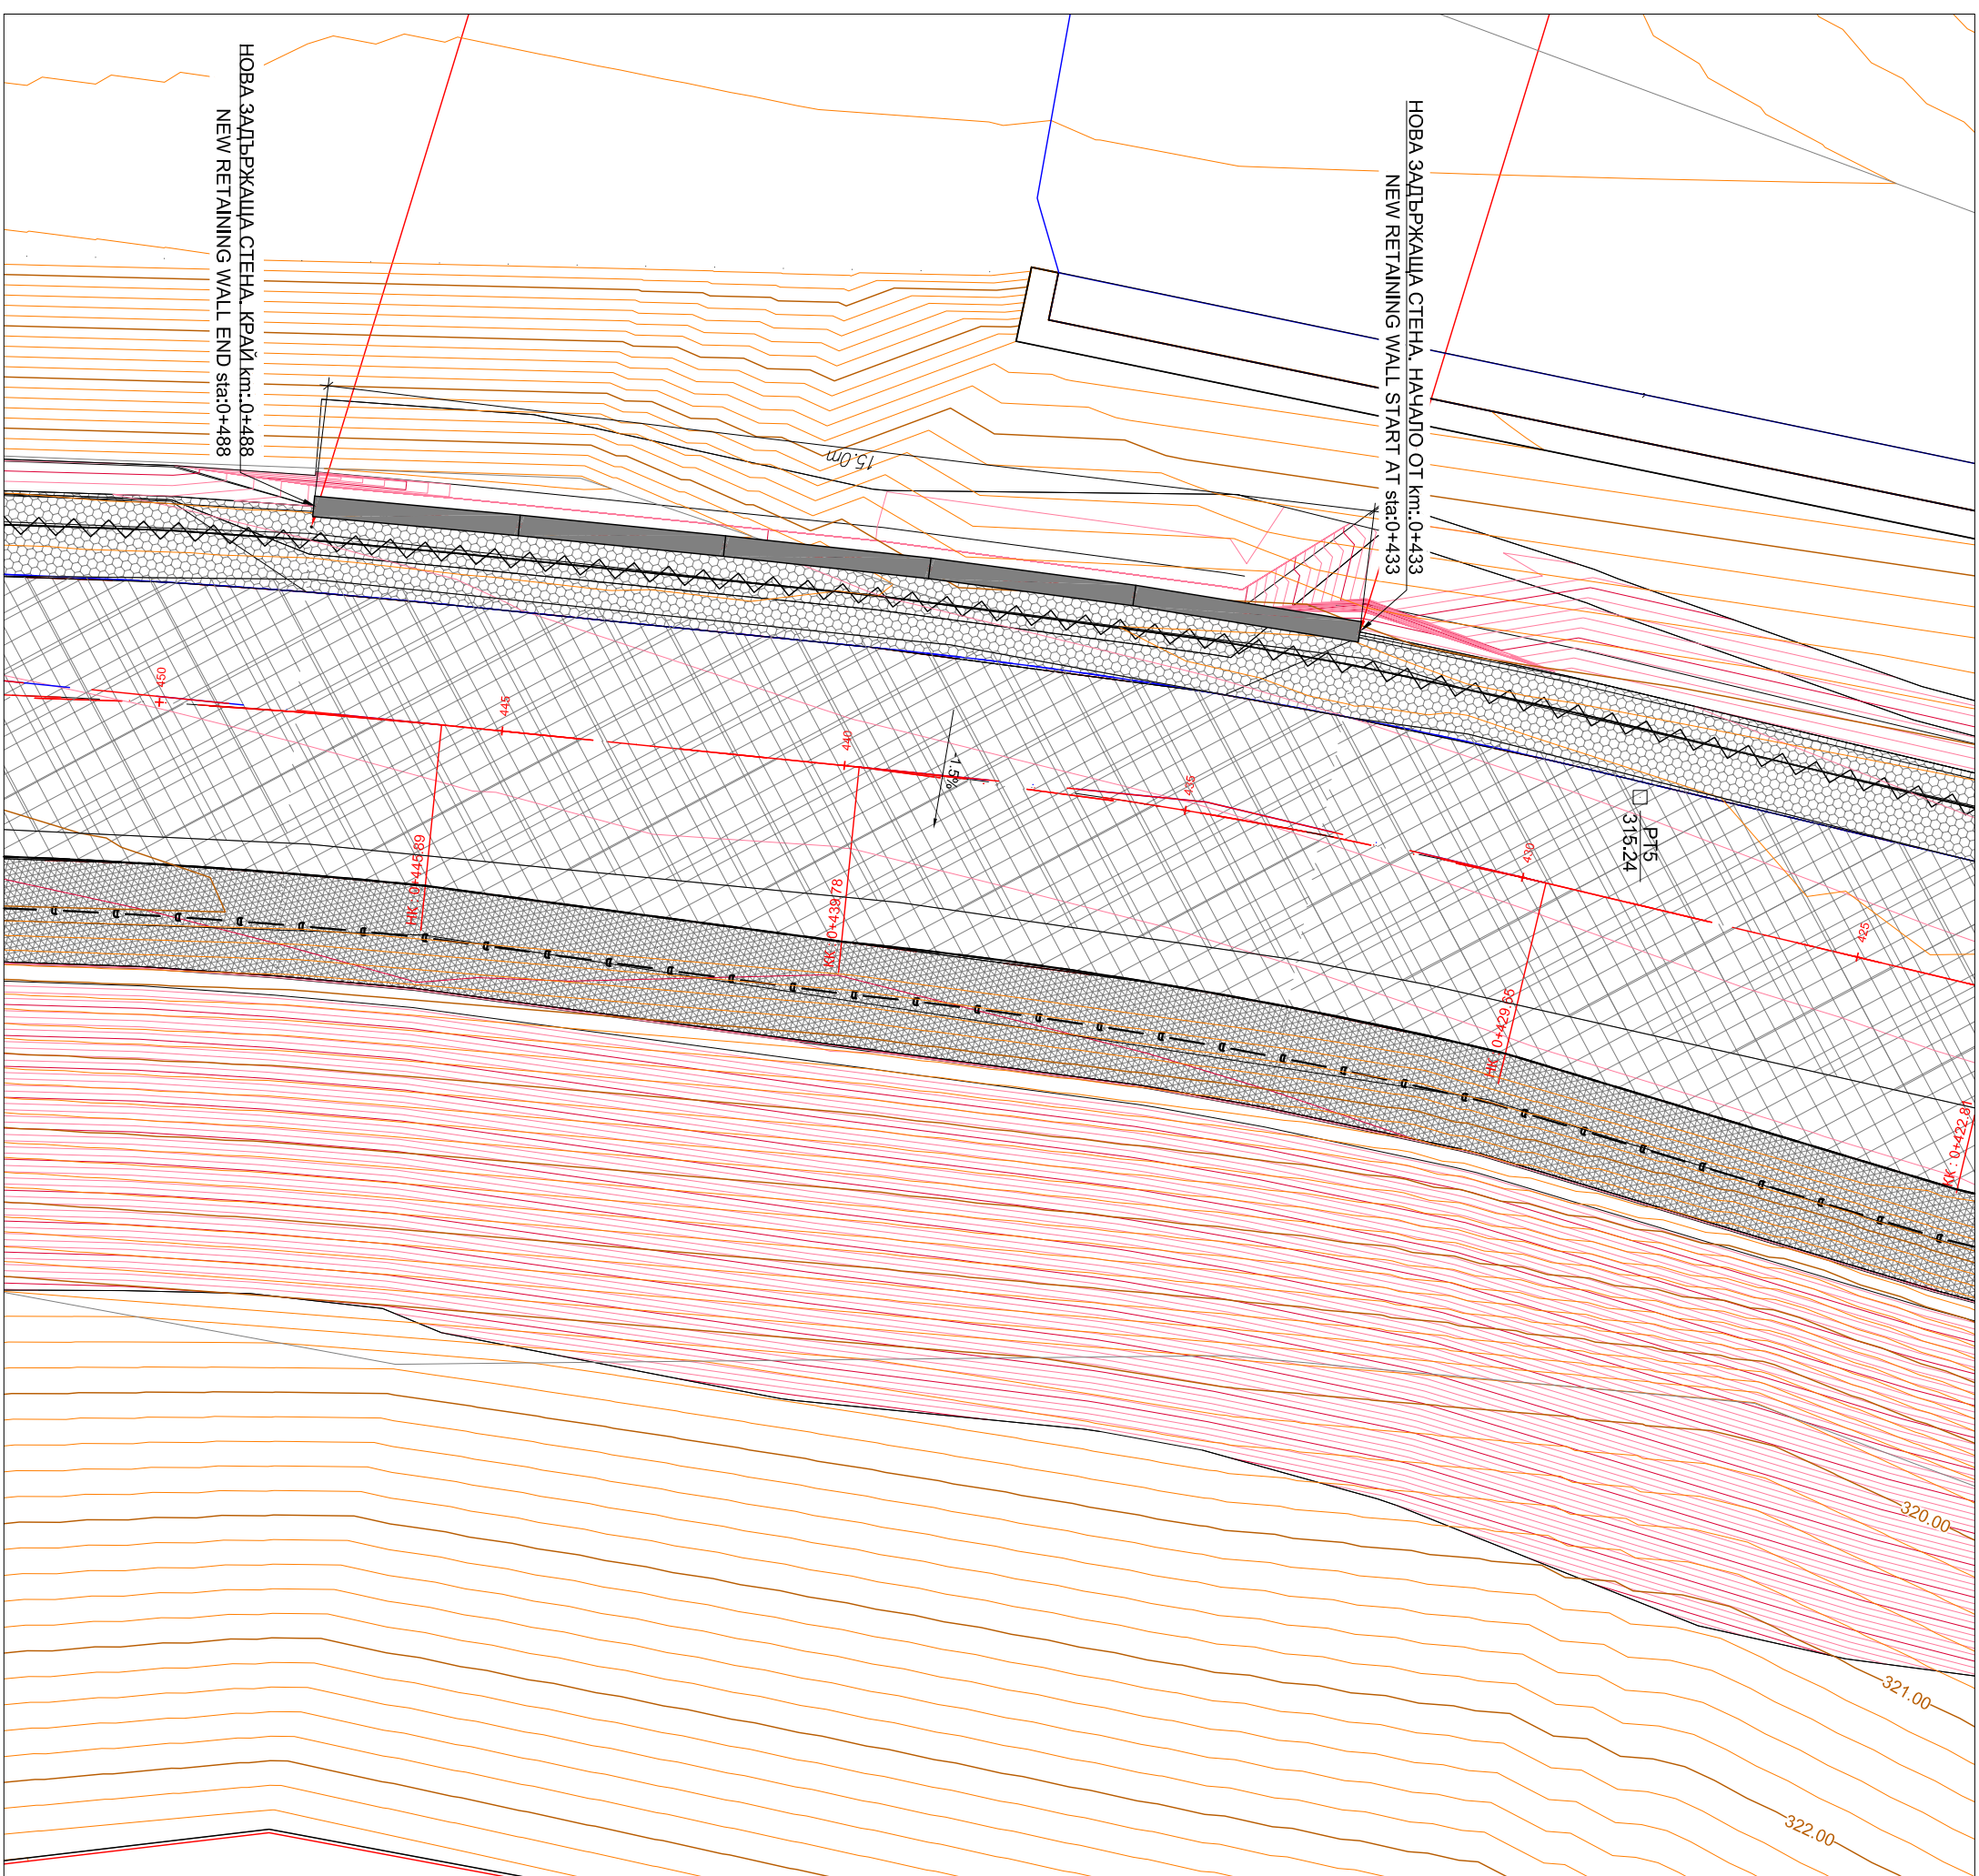


Howep	gpo0	Tun	O6. gbk	Eg. mezo	O6. mezo
1	100	N10	206.70	0.6165	127.5
2	52	N12	96.20	0.8878	85.5
3	128	86.5	486.4	0.2605	12.7

Obuo / total: 1805.6Kx

Obuo so 8 cenauu / Total for 8 sections: 1805.6Kx

[illegible][illegible]

4. DRAIN PIPE Ø10 L=2.0M (TWO NUMBERS PER SECTION)

1/ ALL SIZES (UNLESS MARKED) ARE IN THE [cm].

2/ MATERIALS: CONCRETE C18/20 (B20)
REINFORCED STEEL: B235 (ø), B420 (N)
STRUCTURAL STEEL: 235JF

3/ CONCRETE COVER:
IN CASE OF DIRECT CONTACT
WITH SOIL OR WATER: 50mm
OTHERWISE: 30mm

КРУМОВОГРАД МУНИЦИПАЛ.	ОБЩИНА КРУМОВОГРАД
	
THE ASSIGNOR	ВЪЗЛОЖИТЕЛ
БУЛГАРИАН DESIGNER инж. Пл. Андреев Pl. Andreev MEngSc	БЪЛГАРСКИ ПРОЕКТАНТ
THE DESIGN SUPERVISOR	КОНСУЛТАНТ ЗА ОЦЕНЯВАНЕ НА ПРОЕКТА
	
CONTRACTOR	ИЗПЪЛНИТЕЛ

[illegible]

ПАВЕЛЕН ПРОЕКТ ЗА РЕКОНСТРУКЦИЯ НА СУЩЕСТВУВАЩ ОБЕДИНСКИ ПЪТ КР22212 /III-509/ ТОВАЧУВА - КРЯМОВИРАД - СТАДЛАК - РЪКНИЦА - ДИМЕЛ - МАЛЪК ДЕБЕСИЦА - КР21220 ОТ КМ 0+000 ДО КМ 2+105, ЗЕМЕЛИЩАТА НА С. ЗЕМЛАРКА И С. СТАДЛАК, ОБЩ. КРЯМОВИРАД, ОБЛАСТ КРЯМНИК	ОБЕКТ ИМЕ / SUB AREA NAME
ЧЕПТЕРК : DRAWING :	ОБЪЕМ/PHASE
НОВА ПОЛНОПРЕН СТЕИНА ЗА ЗАДЪРЖАВАНЕ НА ЕДИНСТА НОВ РЕТАЙНИНГ ВАЛС FOR SHOULDER SUPPORTING.	ПРОЕКТ
	ДАНЪАНА
	04.2014
	УЧАСТНИК
	Конструкторски/Ориг
	Ниво на Изготвяне
От км0+0+433 до км 0+448 и 0+675 до км.0+700.	1
From STA+0+433 to STA 0+448 and STA 0+448 to STA+0+700	

DRAWING TITLE:	HAMMEBOHNE TREPK:		
KRUMOVGRAD GOLD PROJECT			
ACCESS ROADS-MAN SITE ACCESS ROAD-PHASE 1			
NEW RETAINING WALLS FOR SHOULDER SUPPORTING.			
From STA:0+433 to STA 0+448 and STA 0+675 to STA:0+700			
DRAWING No:	KGP100-1910-1220-DTL-6313		REV 0
HYDRAULIC No:			No.