


НАДЛЪЖЕН ПРОФИЛ
Улица от ОТ6, ОТ35, ОТ36, ОТ34, ОТ33, ОТ31, ОТ28, ОТ75 до ОТ27
М 1:1000

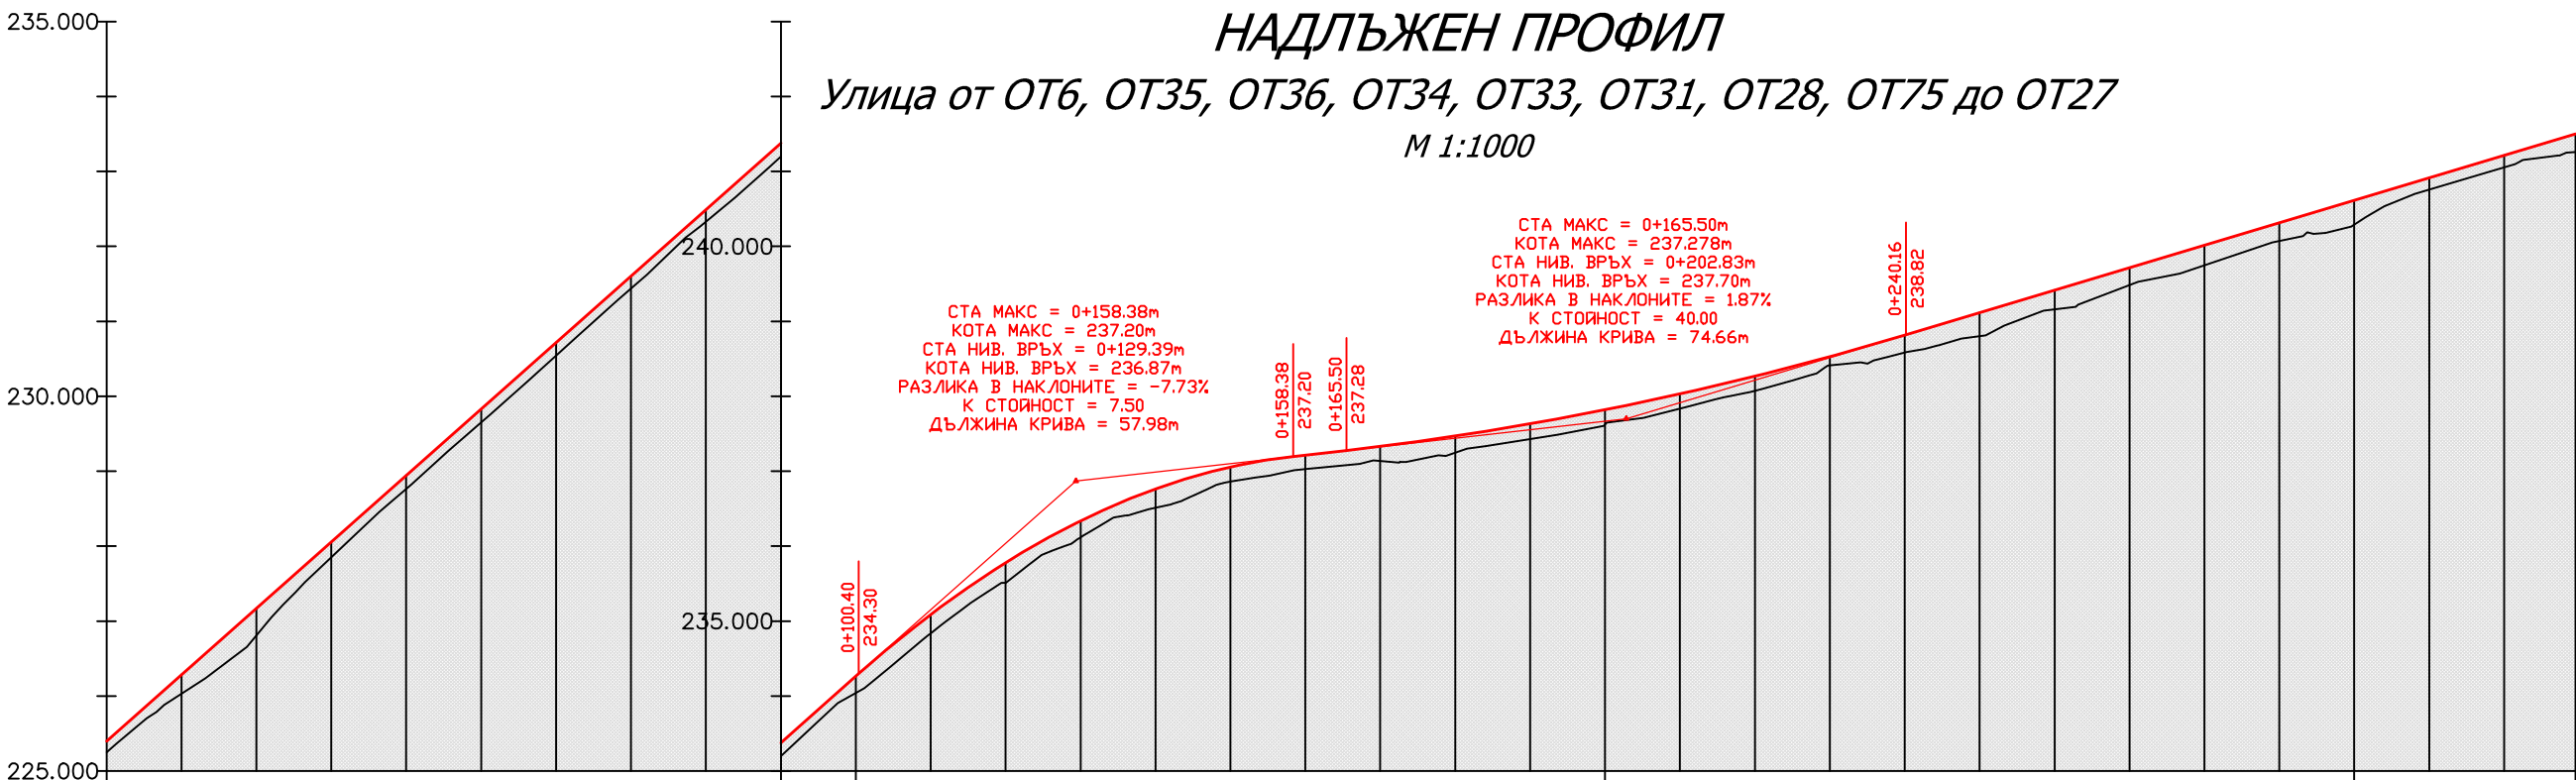

РАБОТНИ КОТИ	0.15	0.26	0.37	0.21	0.18	0.18	0.17	0.17	0.16	0.18	0.22	0.27	0.25	0.27	0.23	0.22	0.25	0.19	0.21	0.19	0.19	0.22	0.20	0.19	0.19	0.18	0.19	0.13	0.12	0.23	0.27	0.31	0.26	0.23	0.27	0.24	0.33	0.16	0.16	0.24										
НАКЛОНИ И ДЪЛЖИНИ	i=8.8639% L=100.42m										R=750.00m L=57.98m										i=1.1335% L=7.12m										R=4000.00m L=74.66m										i=3.0000% L=89.39m									
НИВЕЛЕТНИ КОТИ	225.40	226.29	227.17	228.06	228.94	229.83	230.72	231.60	232.49	233.38	234.26	234.63	235.09	235.78	236.32	236.34	236.76	237.06	237.15	237.22	237.33	237.47	237.63	237.82	238.03	238.14	238.27	238.51	238.53	238.82	238.94	239.12	239.42	239.72	240.02	240.32	240.62	240.92	241.22	241.50										
ТЕРЕННИ КОТИ	226.03	226.81	227.85	228.77	229.65	230.55	231.44	232.33	232.49	233.20	234.04	234.63	234.84	235.51	236.12	236.51	236.86	237.03	237.14	237.25	237.43	237.62	237.84	238.07	238.41	238.58	238.80	239.16	239.48	239.75	240.07	240.29	240.76	241.05	241.22	241.50														
ИМЕНА НА ТОЧКИТЕ	0	1	2	3	4	5	6	7	8	9	10	HK1	11	12	CK1	13	14	15	KK1	16	17	18	19	20	21	HK2	22	CK2	23	24	KK2	25	26	27	28	29	30	31	32	33										
РАЗСТОЯНИЕ МЕЖДУ ТОЧКИТЕ	10.00	10.00	10.00	10.00	10.00	10.00	10.00	10.00	10.00	10.00	4.19	5.81	10.00	9.57	0.43	10.00	10.00	4.94	5.06	10.00	10.00	10.00	10.00	10.00	4.62	5.38	9.42	0.58	10.00	4.21	5.79	10.00	10.00	10.00	10.00	10.00	10.00	10.00	9.54											
ХЕКТОМЕТРАЖ	0+000.00	0+010.00	0+020.00	0+030.00	0+040.00	0+050.00	0+060.00	0+070.00	0+080.00	0+090.00	0+100.00	0+104.19	0+110.00	0+120.00	0+128.57	0+130.00	0+140.00	0+150.00	0+154.94	0+160.00	0+170.00	0+180.00	0+190.00	0+200.00	0+210.00	0+214.62	0+220.00	0+228.42	0+230.00	0+240.00	0+244.21	0+250.00	0+260.00	0+270.00	0+280.00	0+290.00	0+300.00	0+310.00	0+320.00	0+329.54										
ЕЛЕМЕНТИ НА ПОЛИГОНА И КРИВИТЕ	L=104.19m										R=31.75m L=50.74m										L=59.69m										R=56.50m L=29.58m										L=85.33m									