


КАРТОМЛАД

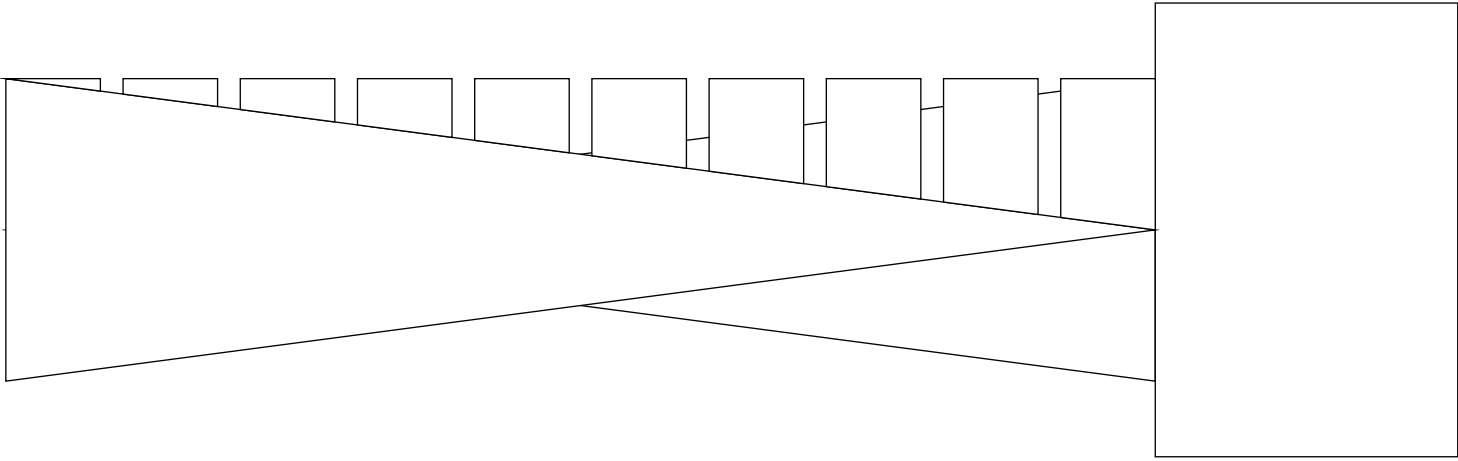

M 1:200