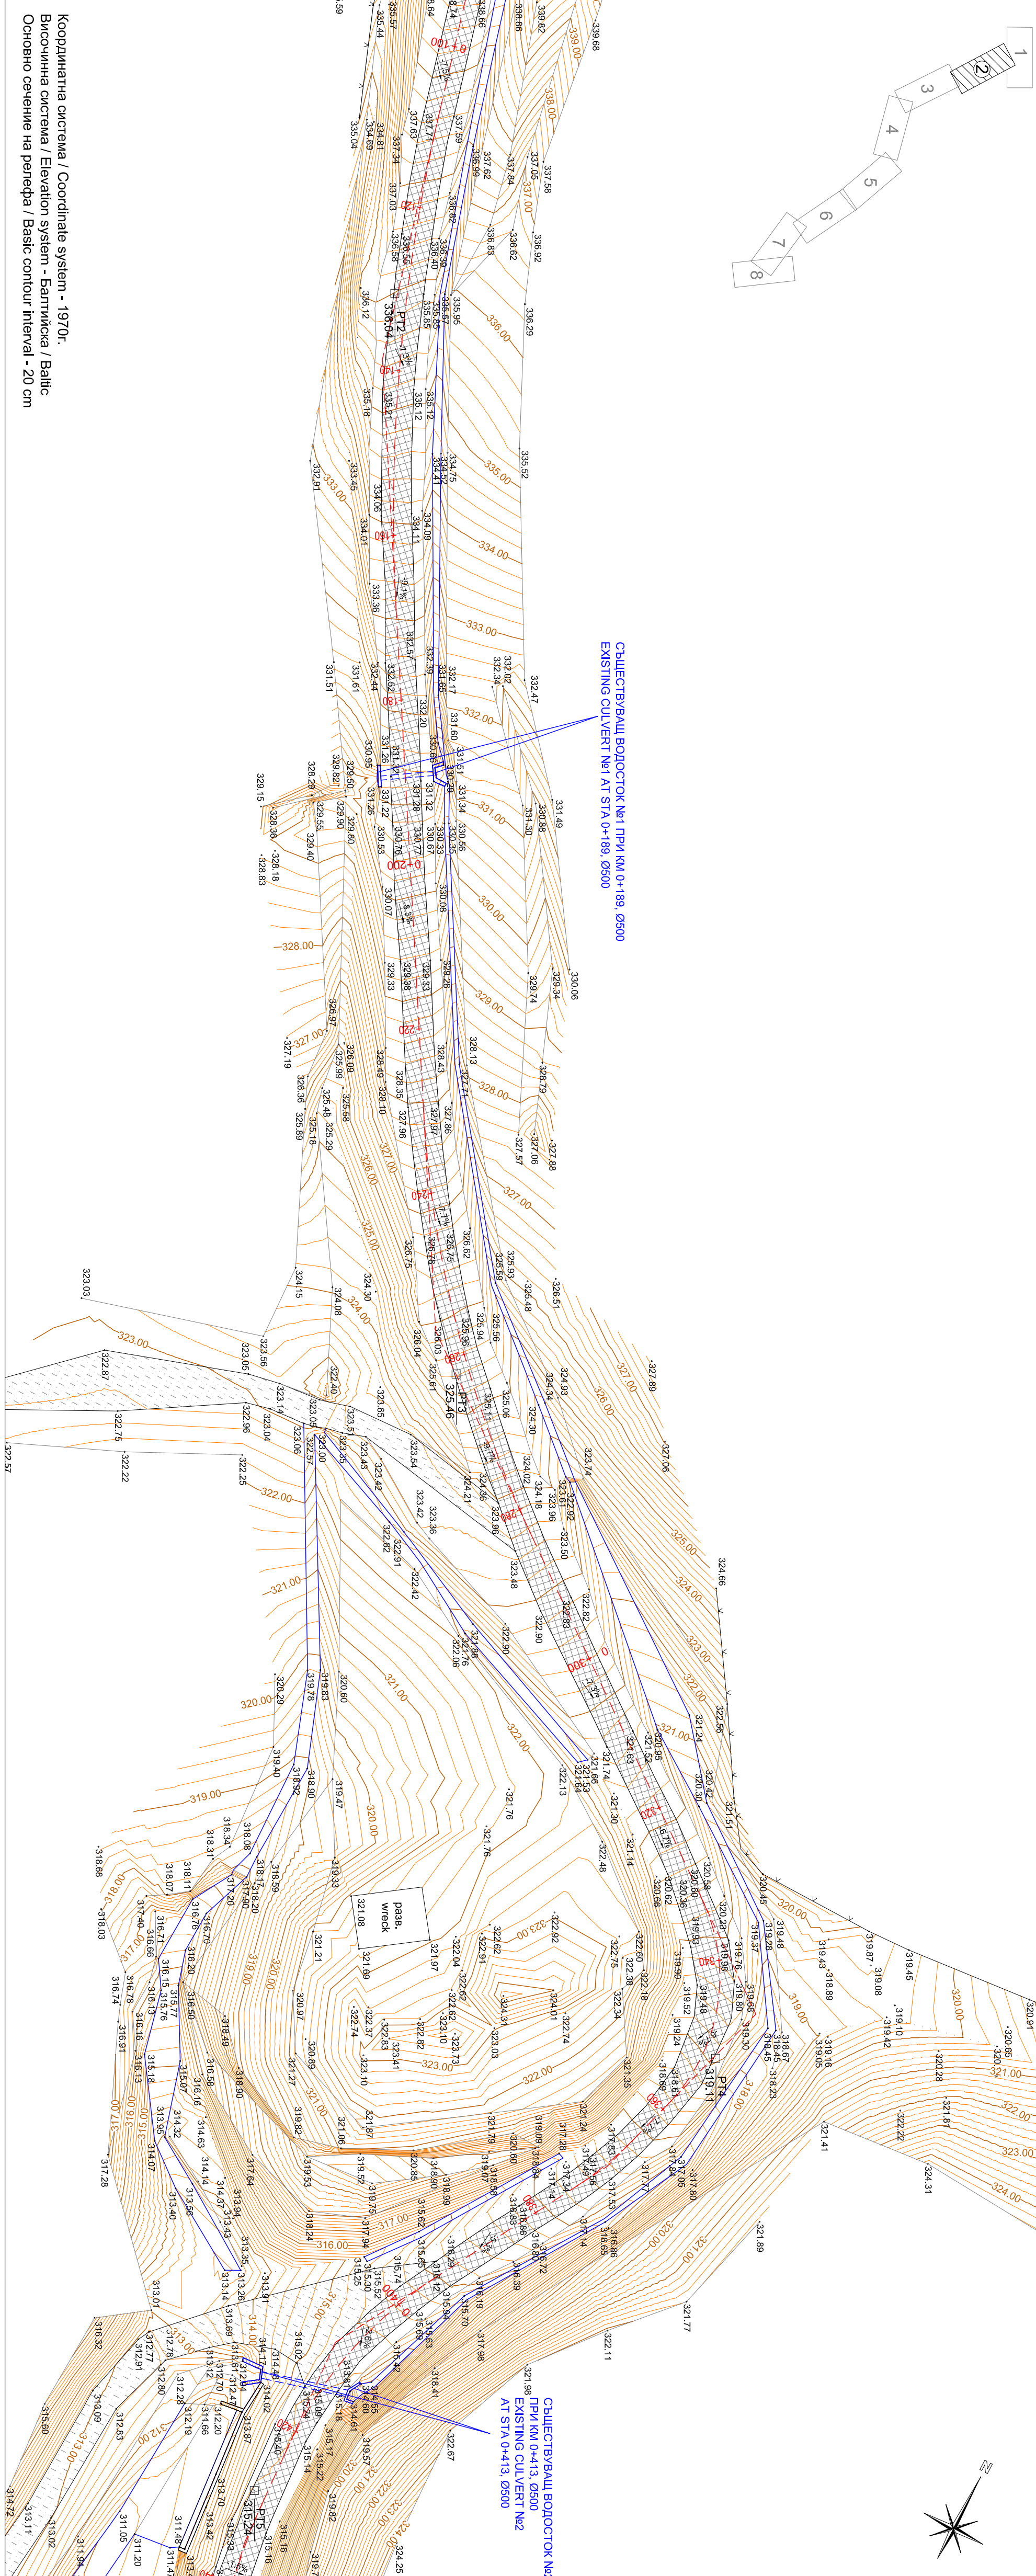
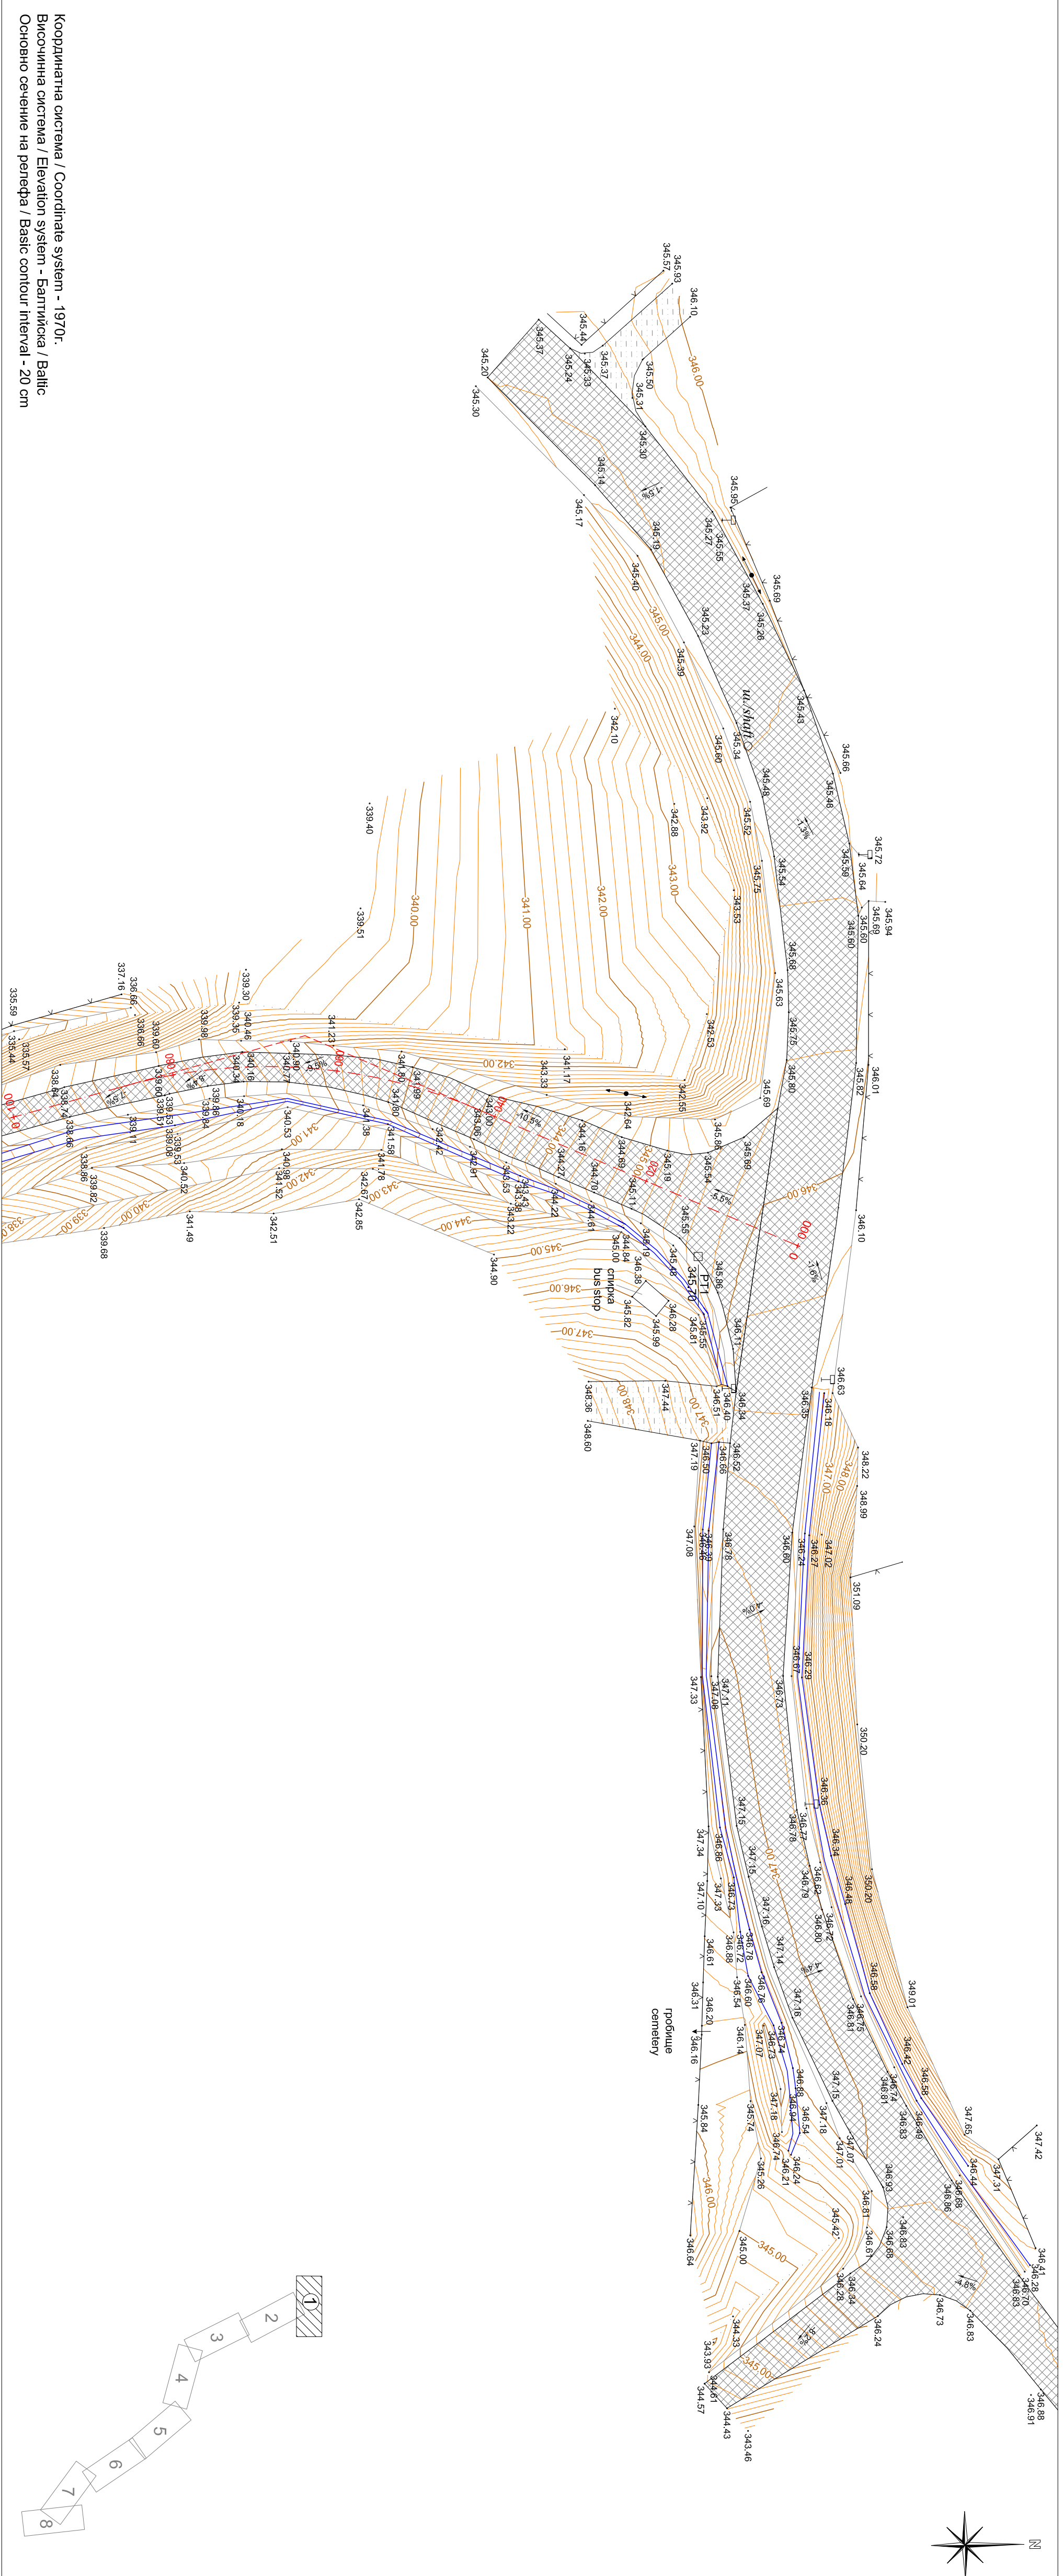


[illegible]KRUHOVGRAD MUNICIPAL.ОБЩИНА КРУМОВГРАД

THE ASSIGNOR	
БЕЗ ИМЕНА	

BULGARIAN DESIGNER	БЪЛГАРСКИ ПРОЕКТАНТ
--------------------	---------------------

инж. М. Димиев	
M. Dimiev MEngSc	
THE DESIGN SUPERVISOR	КОНСУЛТАНТ ЗА ОЦЕНКВАНЕ НА ПРОЕКТА

CONTRACTOR	 LIRA CONSULT CONSTRUCTION CONTROL	ИЗЪЯВИТЕЛ
------------	--	-----------

ПРОЕКТИРАНЕ И
АНАЛИЗИ ЕООД

ССТП/ИР

СТРОИТЕЛЬСТВО / DESIGN COORDINATION			
ИМЯ / NAME	ПОДПИСЬ / SIGNATURE	ИМЯ / NAME	ПОДПИСЬ / SIGNATURE
Инж.М. Димитров	Инж.М. Димитров		
SURVEY	M. Dimitrov MEngSc		
Геология	Инж.С. Саволенко		
Geology	S.Simionov MEngSc		
Осуществление работ / Works execution	Инж.Д.П. Давидова		
	Инж.Д.П. Давидова		
ПС3	Инж.К.П. Диев		
PS3	K. Yarev MEngSc		
Safety	Инж.К. Диев		
ПС	Инж.К. Диев		
PS	K. Yarev MEngSc		
Проект / Project	Инж.В. Трайковски		
Project	V. Trajkovski MEngSc		

РАБОТНО-ПРОЕКТ ЗА РЕКОНСТРУКЦИЯ НА СЪЩЕСТВУВАЩ ОБЩИНСКИ ПЪТ КР22212 П-М909, ТОКАЧА, КРЪМОВГРАД, ОБЛАСТ - БЪЛГАРИЯ

ИМЕЛ - МАЛЪК ДРЕВЕЩИН - КР21220 ОТ КИМ 0+000 ДО КИМ 2+105, ЗЕМЛИЩАТА НА С. ЗВЕЗДАРКА И С. СКАЛАК, ОБЩ. КРЪМОВГРАД, ОБЛАСТ БЪЛГАРИЯ

ОБЕКТ ИМЕ : / SUB AREA NAME

HEPTEK / DRAWING :	0034PHASE
TEOD3MHECRO 3ACHEMAHE	PRIDD
GEODETICAL SURVEY	DATE
CITYALLUR	04.2014
LAYOUT	UACTIPART
ot KM: 0+400 до KM: 0+440	TeodetskiySurvey
from STA: 0+000 to STA:0+440	№no and Sequen#
	1

CLIENT КЛИЕНТ		
DRAWING TITLE: НАИМЕНОВАНИЕ ЧЕРТЕЖА:	RECONSTRUCTION OF EXISTING MUNICIPAL ROAD КР22212 (ZYANARKA-SKALAK) FROM KM 0+000 TO KM 2+105 LAYOUT from STA 0+000 to STA 0+440	
DRAWING NO. ЧЕРТЕЖ №:	KGP100-1910-1210-GAD-6301	REV №
		0

KGP-100-1910-1210-GAD-6304	Geological Survey - Layout From STA 1+654 to STA 2+199 Geotechnical Description - Criteria Of KM 0+001 To KM 2+199
KGP-100-1910-1210-GAD-6303	Geological Survey - Layout From STA 0+001 To KM 1+696 Geotechnical Description - Criteria Of KM 1+020 To KM 1+696
KGP-100-1910-1210-GAD-6302	Geological Survey - Layout From STA 0+428 to STA 1+035 Geotechnical Description - Criteria Of KM 0+428 To KM 1+035
DRAWING NO:	REFERENCE DRAWINGS - NAME:
DELETED NO:	DELETED 3A CIPRABA - INE:

CONTRACTOR:
ИЗЪЯВИТЕЛ:
**ПРОЕКТИРАНЕ И
АНАЛИЗИ ЕООД**

CLIENT:
ВЪВЕЖДАТЕЛ:


[illegible]

CLIENT	НАИМЕНОВАНИЕ ЧЕРТЕЖА:		
KUMENT			
DRAWING TITLE:	RECONSTRUCTION OF EXISTING MUNICIPAL ROAD KR22212 (ZYANARKA-SKALAK) FROM KM 0+000 TO KM 2+105 LAYOUT		
from STA 0+000 to STA 0+440			
DRAWING No.	T SIZE	REV	
ЧЕРТЕЖ №		№	0
KGP-100-1910-1210-GAD-6301			