
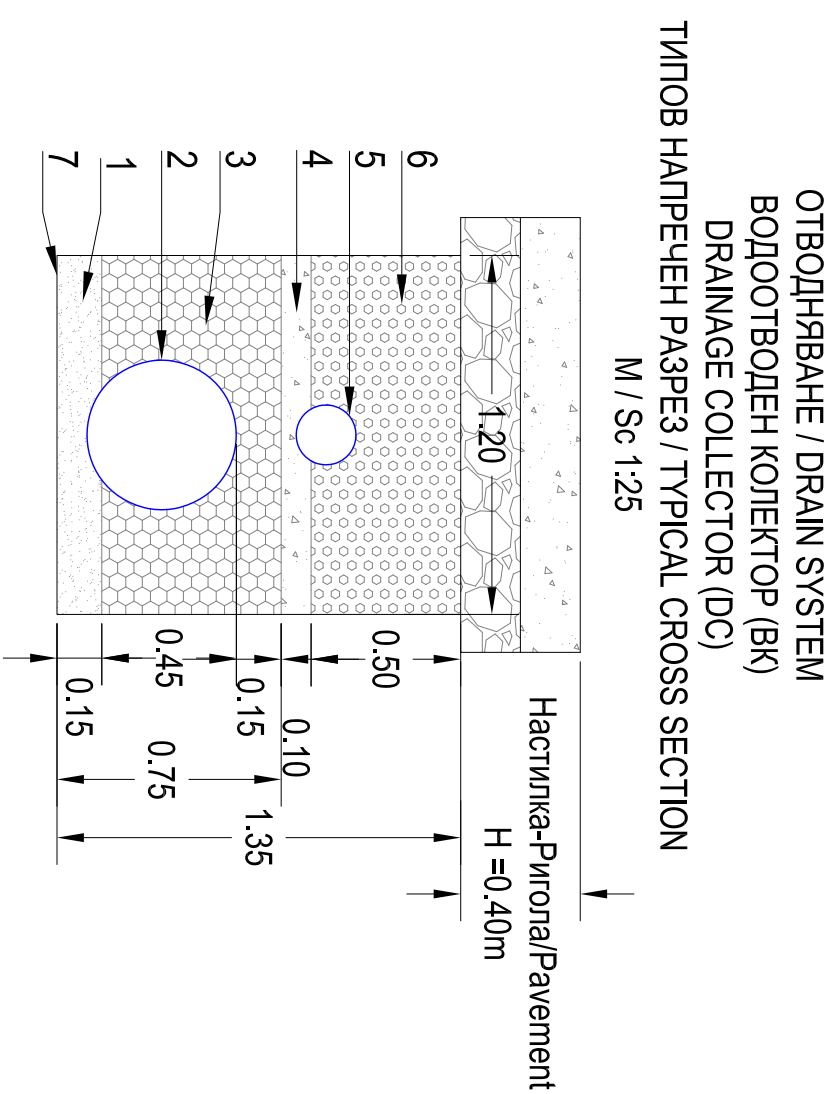
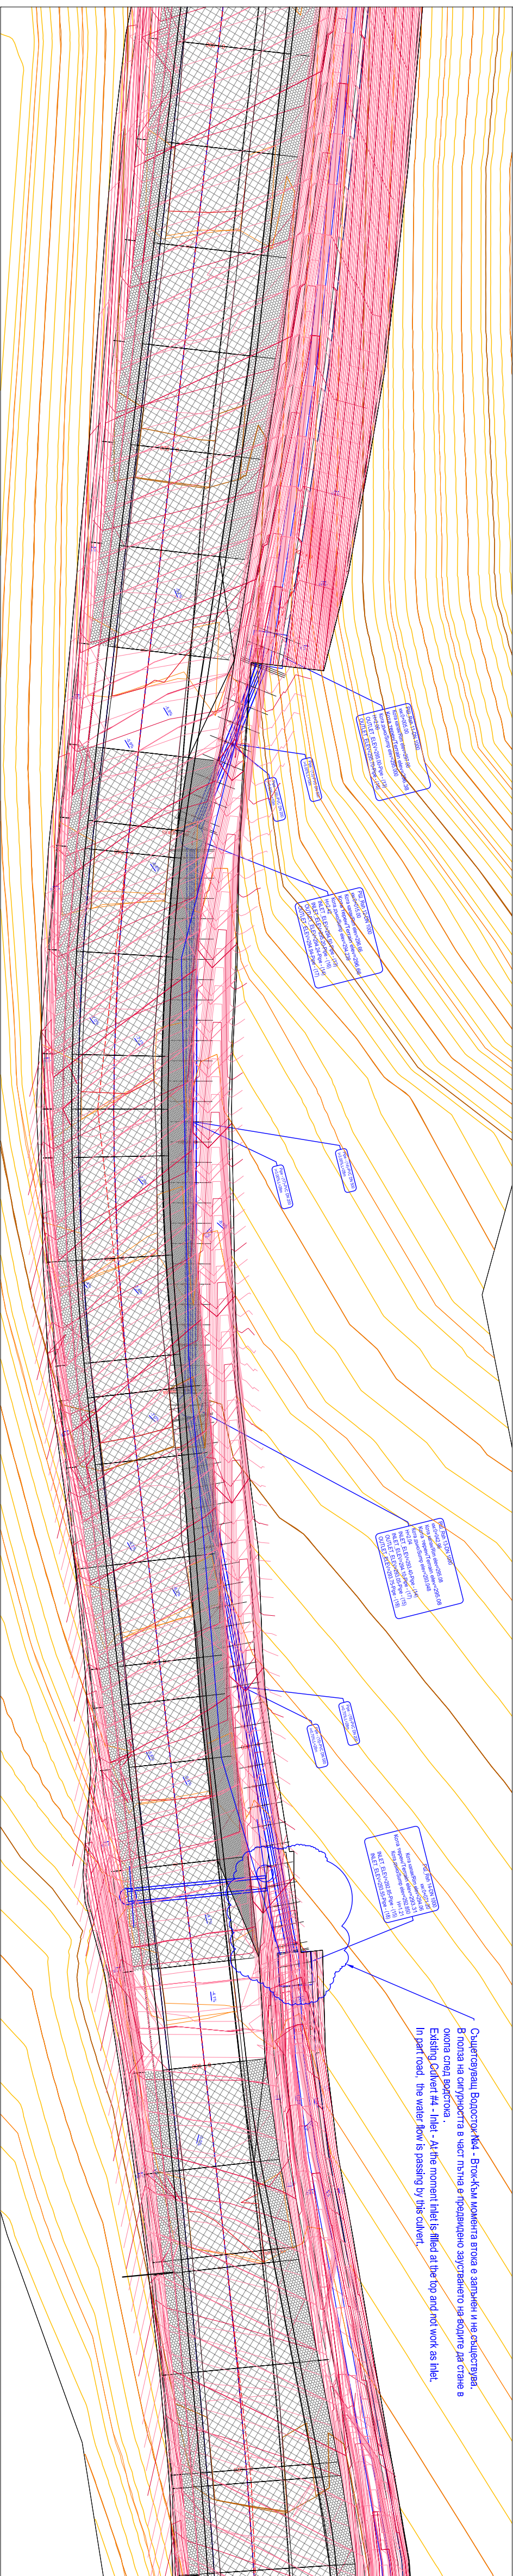


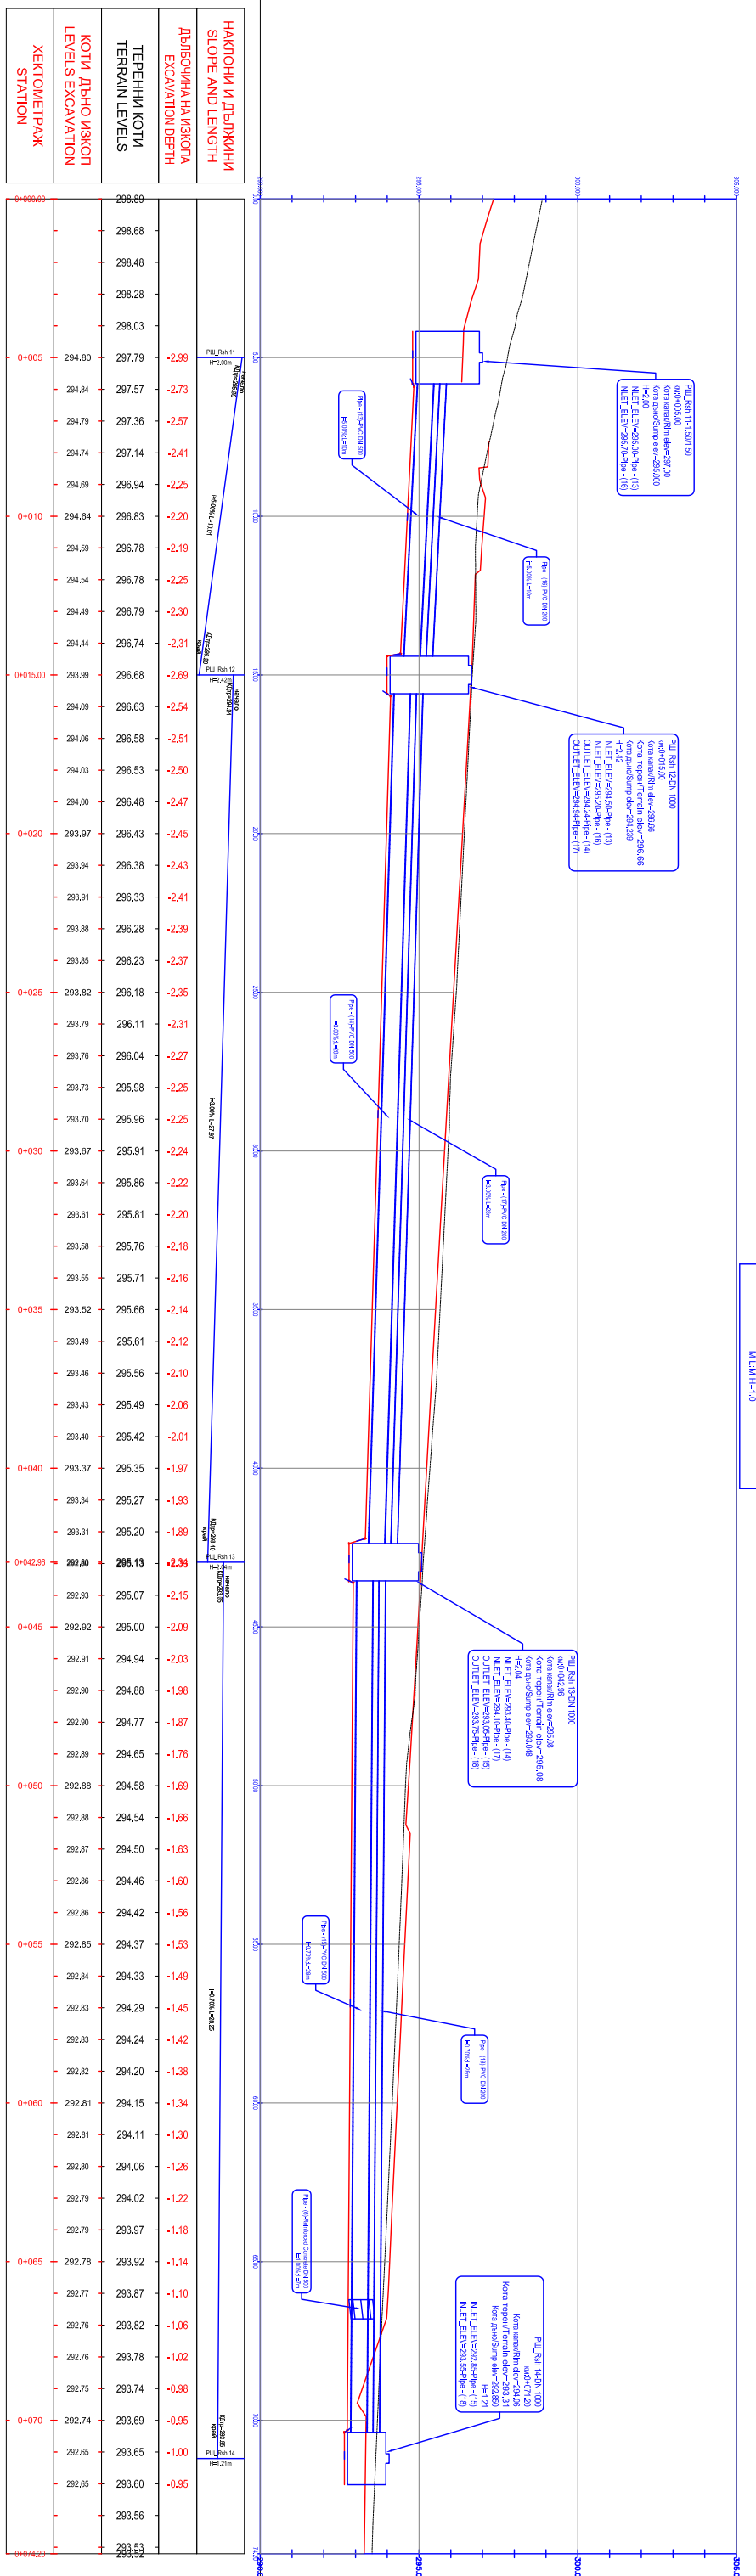

Name	Shape	Size (mm)	Material	US Node	OS Node	US Invert (m)	OS Invert (m)								
Pipe - (13) COLLECTOR 5)	Circular	D-500.00	PVC	PUL Rn 11 (DRAINAGE COLLECTOR 5)	PUL Rn 12 (DRAINAGE COLLECTOR 5)	295	294.5		10	5					
Pipe - (14) COLLECTOR 5)	Circular	D-500.00	PVC	PUL Rn 12 (DRAINAGE COLLECTOR 5)	PUL Rn 13 (DRAINAGE COLLECTOR 5)	294.24	293.4		27.96	3					
Pipe - (15) COLLECTOR 5)	Circular	D-500.00	PVC	PUL Rn 13 (DRAINAGE COLLECTOR 5)	PUL Rn 14 (DRAINAGE COLLECTOR 5)	293.05	292.85		26.97	0.7					
Pipe - (16) COLLECTOR 5)	Circular	D-200.00	PVC	PUL Rn 11 (DRAINAGE COLLECTOR 5)	PUL Rn 12 (DRAINAGE COLLECTOR 5)	295.7	295.2		10	5					
Pipe - (17) COLLECTOR 5)	Circular	D-200.00	PVC	PUL Rn 12 (DRAINAGE COLLECTOR 5)	PUL Rn 13 (DRAINAGE COLLECTOR 5)	294.94	294.1		27.96	3					
Pipe - (18) COLLECTOR 5)	Circular	D-200.00	PVC	PUL Rn 13 (DRAINAGE COLLECTOR 5)	PUL Rn 14 (DRAINAGE COLLECTOR 5)	293.25	293.55		26.97	0.7					
БОЛООТ БОЙН НОМЕРТОГ 5 (DRAINAGE COLLECTOR 5)															
UXAYTSHIEM (MANHOLES)															
UXAYTA Structure	TINI Type	PSAJMER Size (m)	МАТЕПАМАТ Material	Working (m)	Raising (m)	Korta saana from Base (m)	Korta saana Sump (m)	Yassan Sump Depth (m)	TPSBA Pipes						
PUL Rn 11 (DRAINAGE COLLECTOR 5)	Rectangular	L-1.50 W-1.50	Reinforced Concrete	4533625.64	9434027.12	297	295	0	Pipe - (13) (DRAINAGE COLLECTOR 5)						
									Pipe - (16) (DRAINAGE COLLECTOR 5)						
									Pipe - (13) (DRAINAGE COLLECTOR 5)						
									Pipe - (14) (DRAINAGE COLLECTOR 5)						
									Pipe - (15) (DRAINAGE COLLECTOR 5)						
									Pipe - (16) (DRAINAGE COLLECTOR 5)						
									Pipe - (17) (DRAINAGE COLLECTOR 5)						
									Pipe - (18) (DRAINAGE COLLECTOR 5)						
									Pipe - (13) (DRAINAGE COLLECTOR 5)						
									Pipe - (14) (DRAINAGE COLLECTOR 5)						
									Pipe - (15) (DRAINAGE COLLECTOR 5)						

[illegible]


УБЕРТ ИМНЕ / SUB AREA NAME	
ЧЕРТЕЖ : / DRAWING : ОТБОДНАБАHE DRAIN SYSTEM БОДОДОТБОДЕН КОЛЕКТОР №5 DRAINAGE COLLECTOR #5 ДЕТАИЛИ DETAILS	
ФАЗА/PHASE	ПРОИД
DATA/DATE	06.2014

DRAWING NO:	REFERENCE DRAWINGS - NAME:

No. №	BY ОТ	DATE ДАТА	REVISION - DESCRIPTION ПЕРЕМЕНА - ОПИСАНИЕ
0	VTR	12/02/2016	Issued for Construction Издано за строительство

DATE	NAME	

CUSTOMER	
KOMENT	
RECONSTRUCTION OF EXISTING MUNICIPAL ROAD KRZ2212 (ZYANARKA-SKALAK) FROM KM 0+000 TO KM 2+105 DRAIN SYSTEM - DRAINAGE COLLECTOR #5 - DETAILS	
DRAWING NO: LEPTESTK №:	KGP-100-1910-1220-DTL-6339
REV №.	0

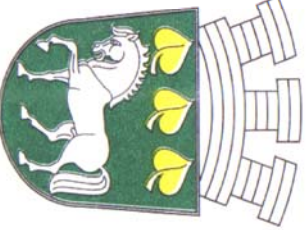


