
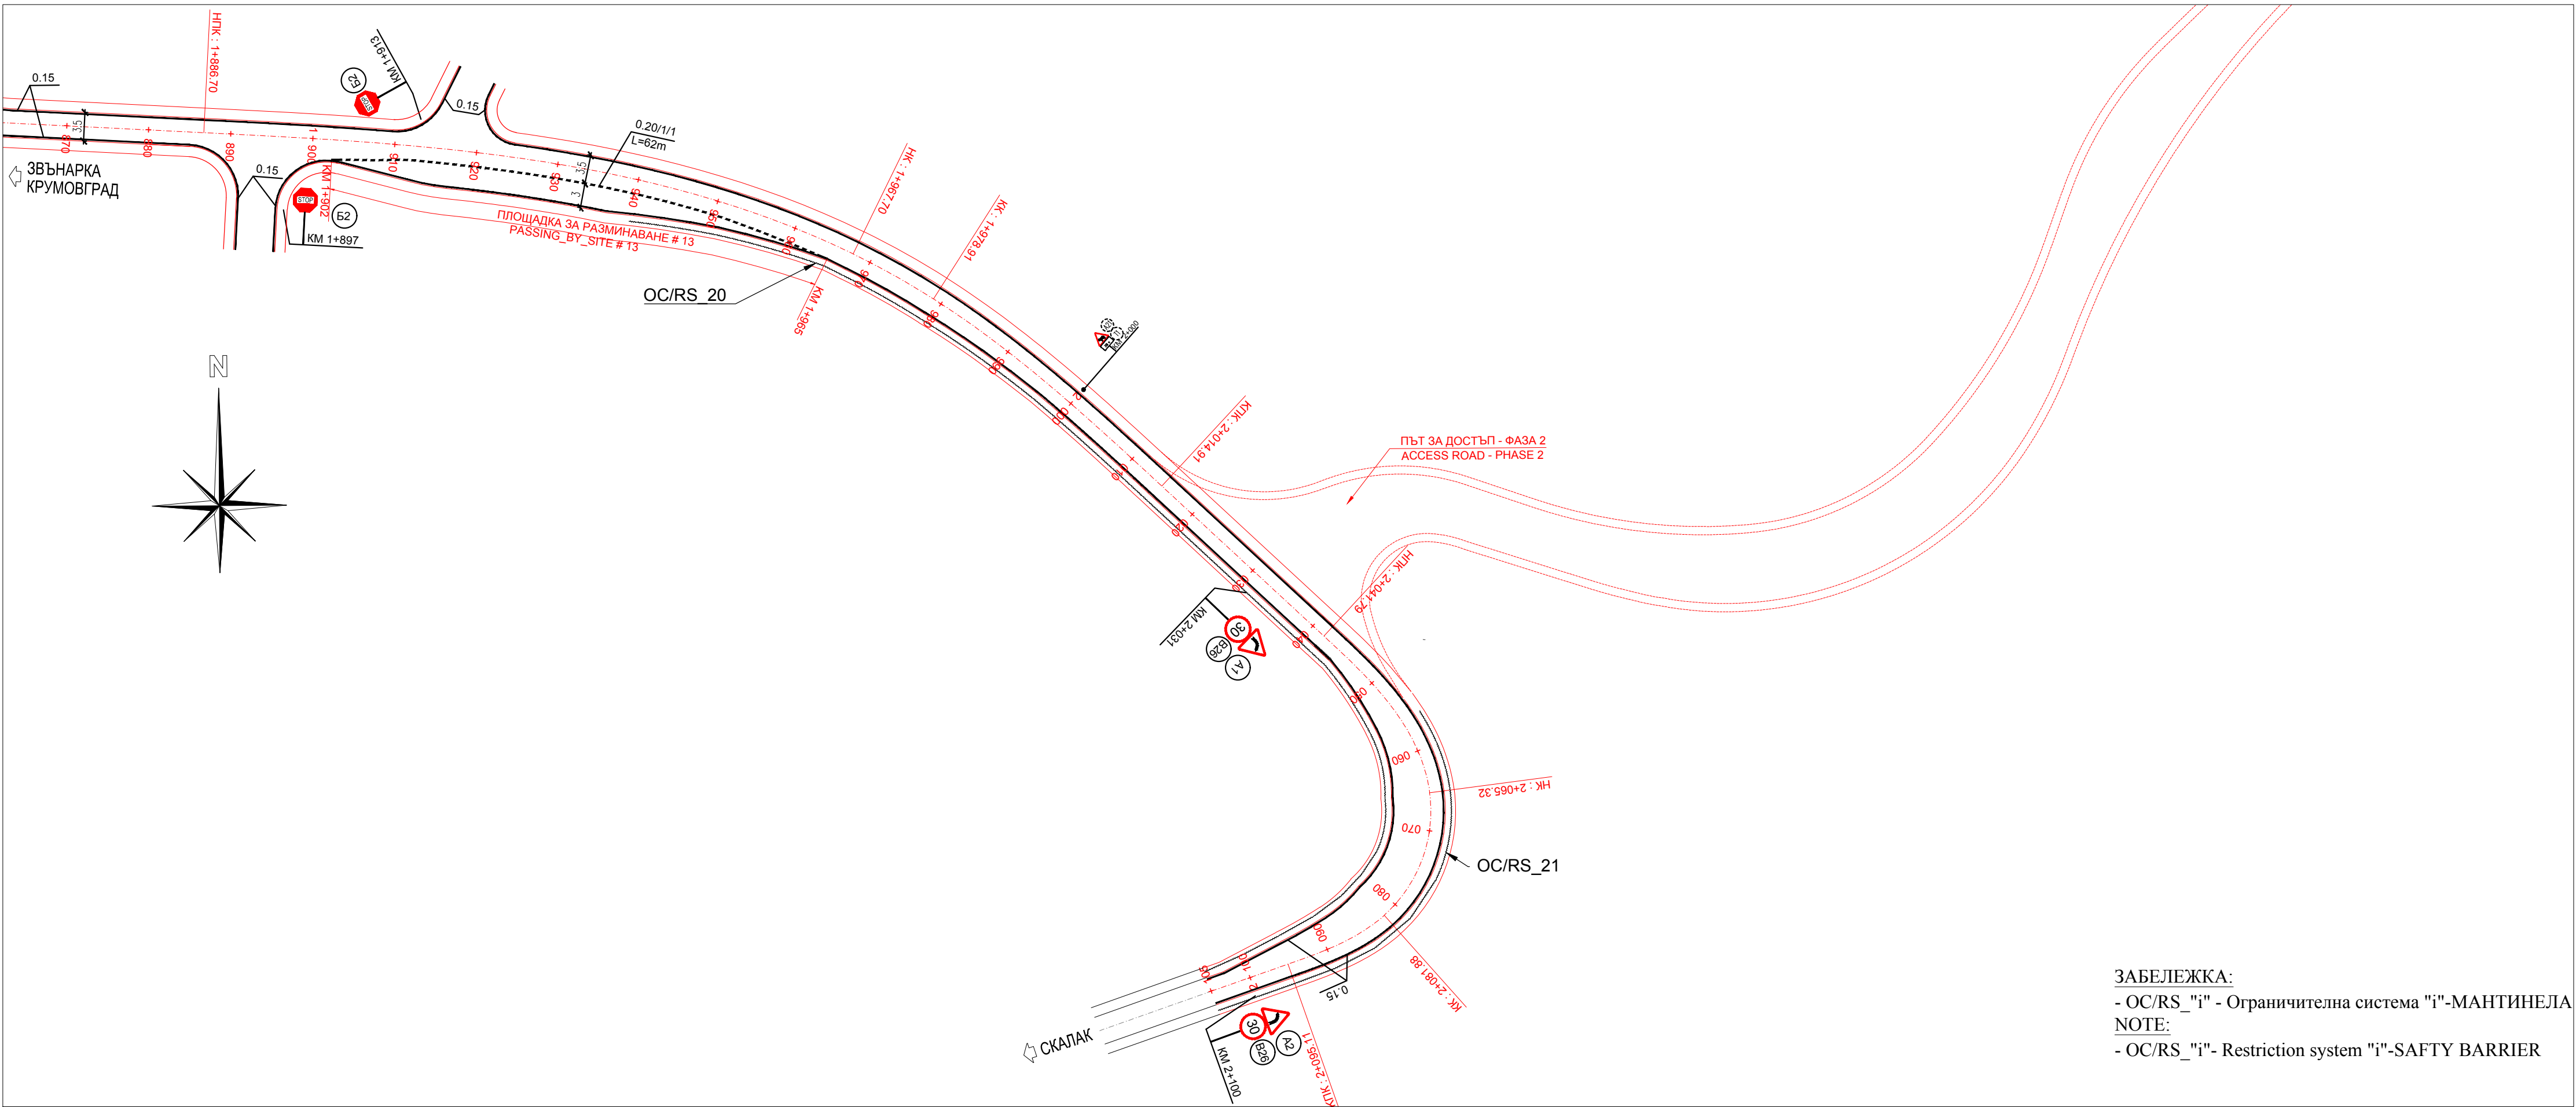


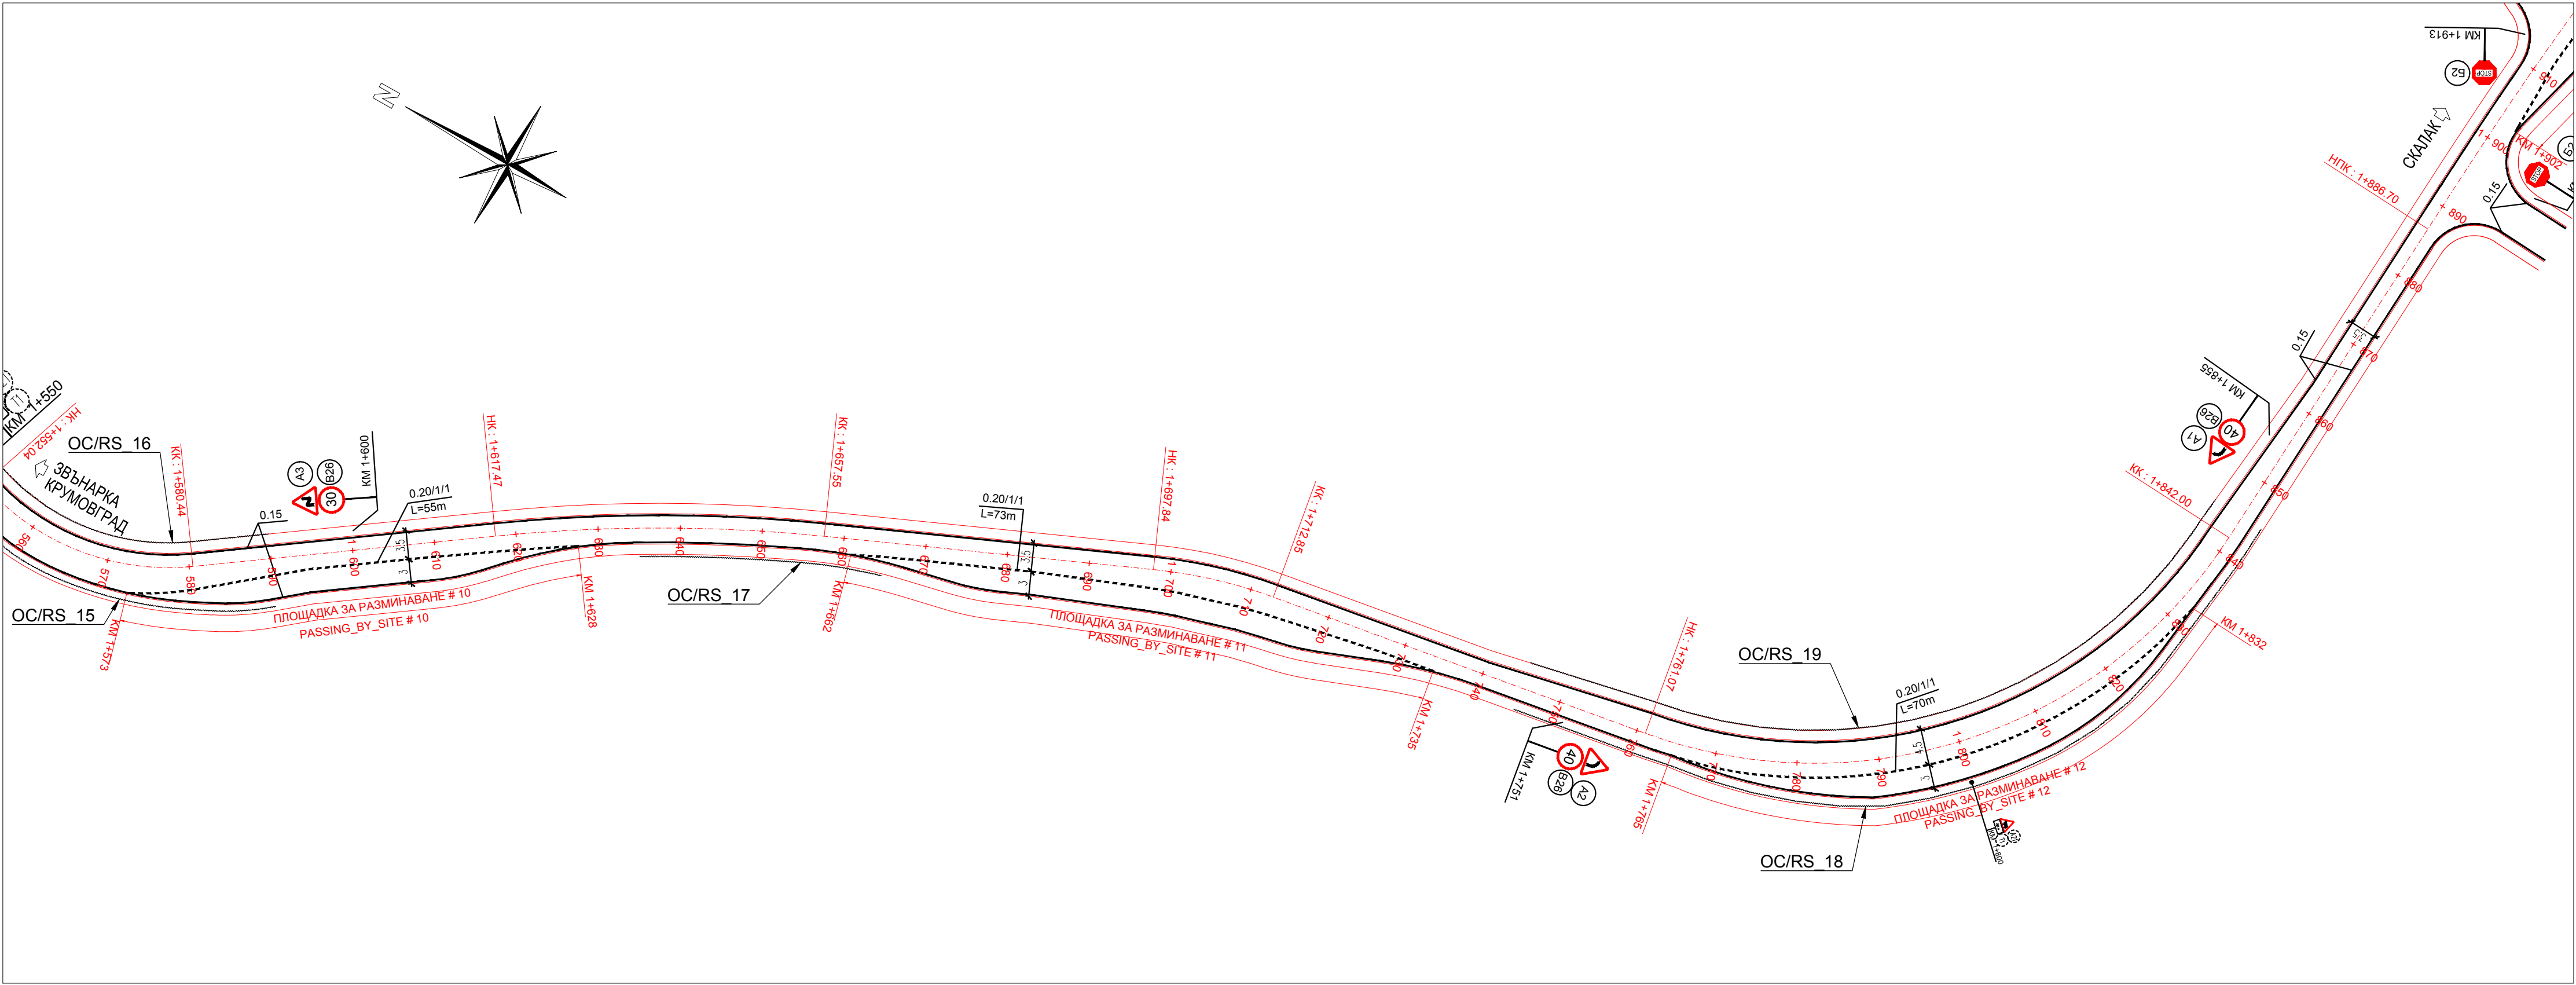

ЗАБЕЛЕЖКА:
- OC/RS_"i" - Ограничителна система "i"-МАНТИНЕЛА
NOTE:
- OC/RS_"i" - Restriction system "i"-SAFTY BARRIER

KGP100-1910-1210-GAD-6357	ХОРИЗОНТАЛНА МАРКИРОВКА И ВЕРТИКАЛНА СИГНАЛИЗАЦИЯ от км 0+970 до км 1+600
KGP100-1910-1210-GAD-6356	ХОРИЗОНТАЛНА МАРКИРОВКА И ВЕРТИКАЛНА СИГНАЛИЗАЦИЯ от км 0+410 до км 0+970
KGP100-1910-1210-GAD-6355	ХОРИЗОНТАЛНА МАРКИРОВКА И ВЕРТИКАЛНА СИГНАЛИЗАЦИЯ от км 0+000 до км 0+410
DRAWING No:	REFERENCE DRAWINGS - NAME:
ЧЕРТЕЖ №:	ЧЕРТЕЖ ЗА СПРАВКА - ИМЕ:

CONTRACTOR :
ИЗПЪЛНИТЕЛ:

CLIENT:
ВЪЗЛОЖИТЕЛ:

PROJECT APPR. ОДОБИЛ СТРОЕКА	NAME ИМЕ	DATE ДАТА	SCALE МАЩАБ	1:500
DESIGN APPR. ОДОБИЛ ПРОЕКТА	PA	25.04.2014		
DESIGNED BY ПРОЕКТИРАН ОТ	VTr	25.04.2014		
CHECKED BY ПРОВЕРЕН ОТ	AS	25.04.2014		
DRAWN BY ИЗЧЕРТАН ОТ	VTr	25.04.2014		
0 VTR 12/02/2016 Issued for Construction № BY DATE REVISION - DESCRIPTION AS PA				
№ OT DATA РЕВИЗИЯ - ОПИСАНИЕ	CHECKED ПРОВЕРИЛ	APPROV. ОДОБИЛ		

CLIENT КЛИЕНТ	НАИМЕНОВАНИЕ ЧЕРТЕЖ:
DRAWING TITLE:	RECONSTRUCTION OF EXISTING MUNICIPAL ROAD KRZ2212 (ZVANARKA-SKALAK) FROM KM 0+000 TO KM 2+105
	TRAFFIC MANAGMENT-HORIZONTAL ROAD MARKINGS AND TRAFFIC SIGNS from STA 1+600 to STA 2+105
DRAWING No: ЧЕРТЕЖ №:	KGP100-1910-1210-GAD-6358
REV №:	0