


НАДЛЪЖЕН ПРОФИЛ

Улица обслужваща
Блок 2 и Блок 6
М 1:1000

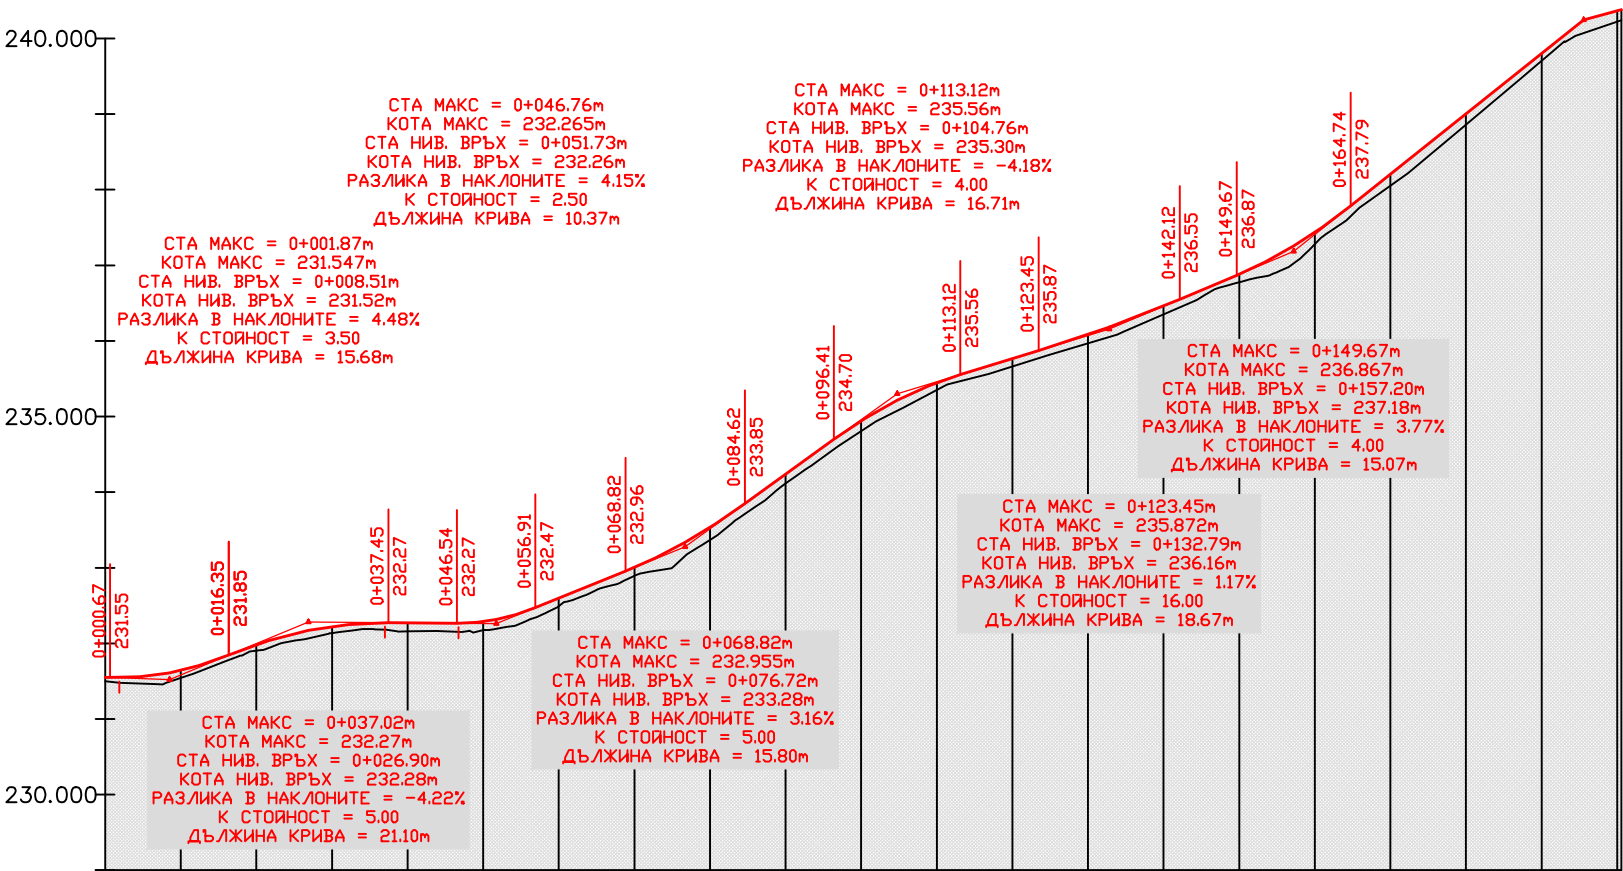

РАБОТНИ КОТИ	0.05	0.10	0.07	0.08	0.10	0.09	0.11	0.11	0.10	0.11	0.11	0.17	0.13	0.13	0.10	0.11	0.12	0.11	0.10	0.11	0.20	0.15	0.14	0.15	0.14	0.10	0.14					
НАКЛОНИ И ДЪЛЖИНИ	i=0.3446% L=0.67m	i=4.1354% L=0.00m	R=350.00m L=15.68m	R=500.00m L=21.10m	i=0.0856% L=9.09m	R=250.00m L=10.37m	i=4.0634% L=11.90m	R=500.00m L=15.80m	i=7.2239% L=11.79m	R=400.00m L=16.71m	i=3.0457% L=10.33m	R=1600.00m L=18.67m	i=4.2123% L=7.55m	R=400.00m L=15.07m	i=7.9798% L=30.84m	i=2.7344% L=4.96m																
НИВЕЛЕТНИ КОТИ	231.55	231.64	231.83	231.98	232.19	232.22	232.27	232.27	232.29	232.60	233.00	233.00	233.53	234.24	234.42	234.94	235.45	235.77	236.08	236.46	236.65	236.88	237.07	237.44	237.69	238.21	239.00	239.80	240.37	240.38		
ИМЕНА НА ТОЧКИТЕ	0	1	HK1	2	CK1	3	4	HK2	5	6	CK2	7	8	9	CK2	10	11	12	13	14	HK3	15	CK3	16	KK3	17	18	19	20	21		
РАЗСТОЯНИЕ МЕЖДУ ТОЧКИТЕ	10.00	5.95	4.05	8.05	1.95	10.00	0.14	6.87	2.99	10.00	9.80	0.20	10.00	10.00	2.59	7.41	10.00	10.00	10.00	10.00	4.40	5.60	3.95	6.05	3.51	6.49	10.00	10.00	10.00	0.53		
ХЕКТОМЕТРАЖ	0+000.00	0+010.00	0+015.95	0+020.00	0+028.05	0+030.00	0+040.00	0+040.14	0+047.01	0+050.00	0+060.00	0+069.80	0+070.00	0+080.00	0+080.00	0+089.59	0+092.59	0+100.00	0+110.00	0+120.00	0+130.00	0+140.00	0+144.40	0+150.00	0+153.95	0+160.00	0+163.51	0+170.00	0+180.00	0+190.00	0+200.00	0+200.99
ЕЛЕМЕНТИ НА ПОЛИГОНА И КРИВИТЕ				R=32.00m L=24.19m							R=14.78m L=45.58m											R=13.00m L=19.11m										
	L=15.95m				L=6.87m													L=51.81m								L=37.02m						